
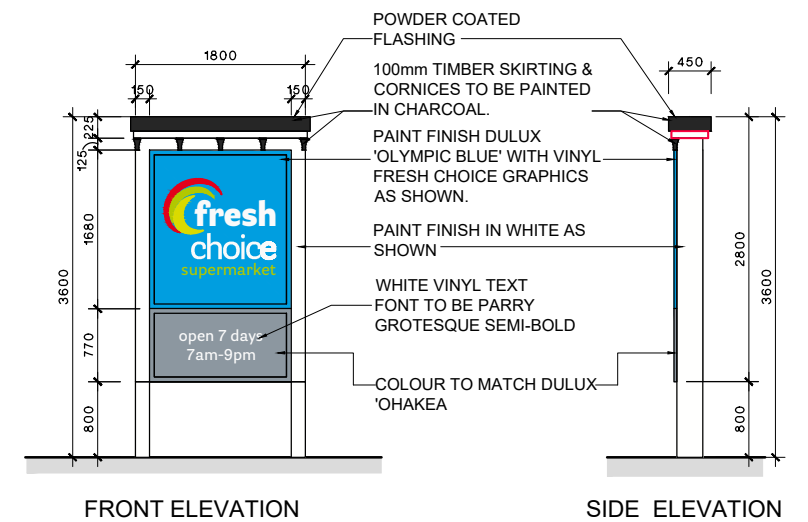


MAIN STREET (STATE HIGHWAY 2)

HASTWELL STREET

WEST STREET

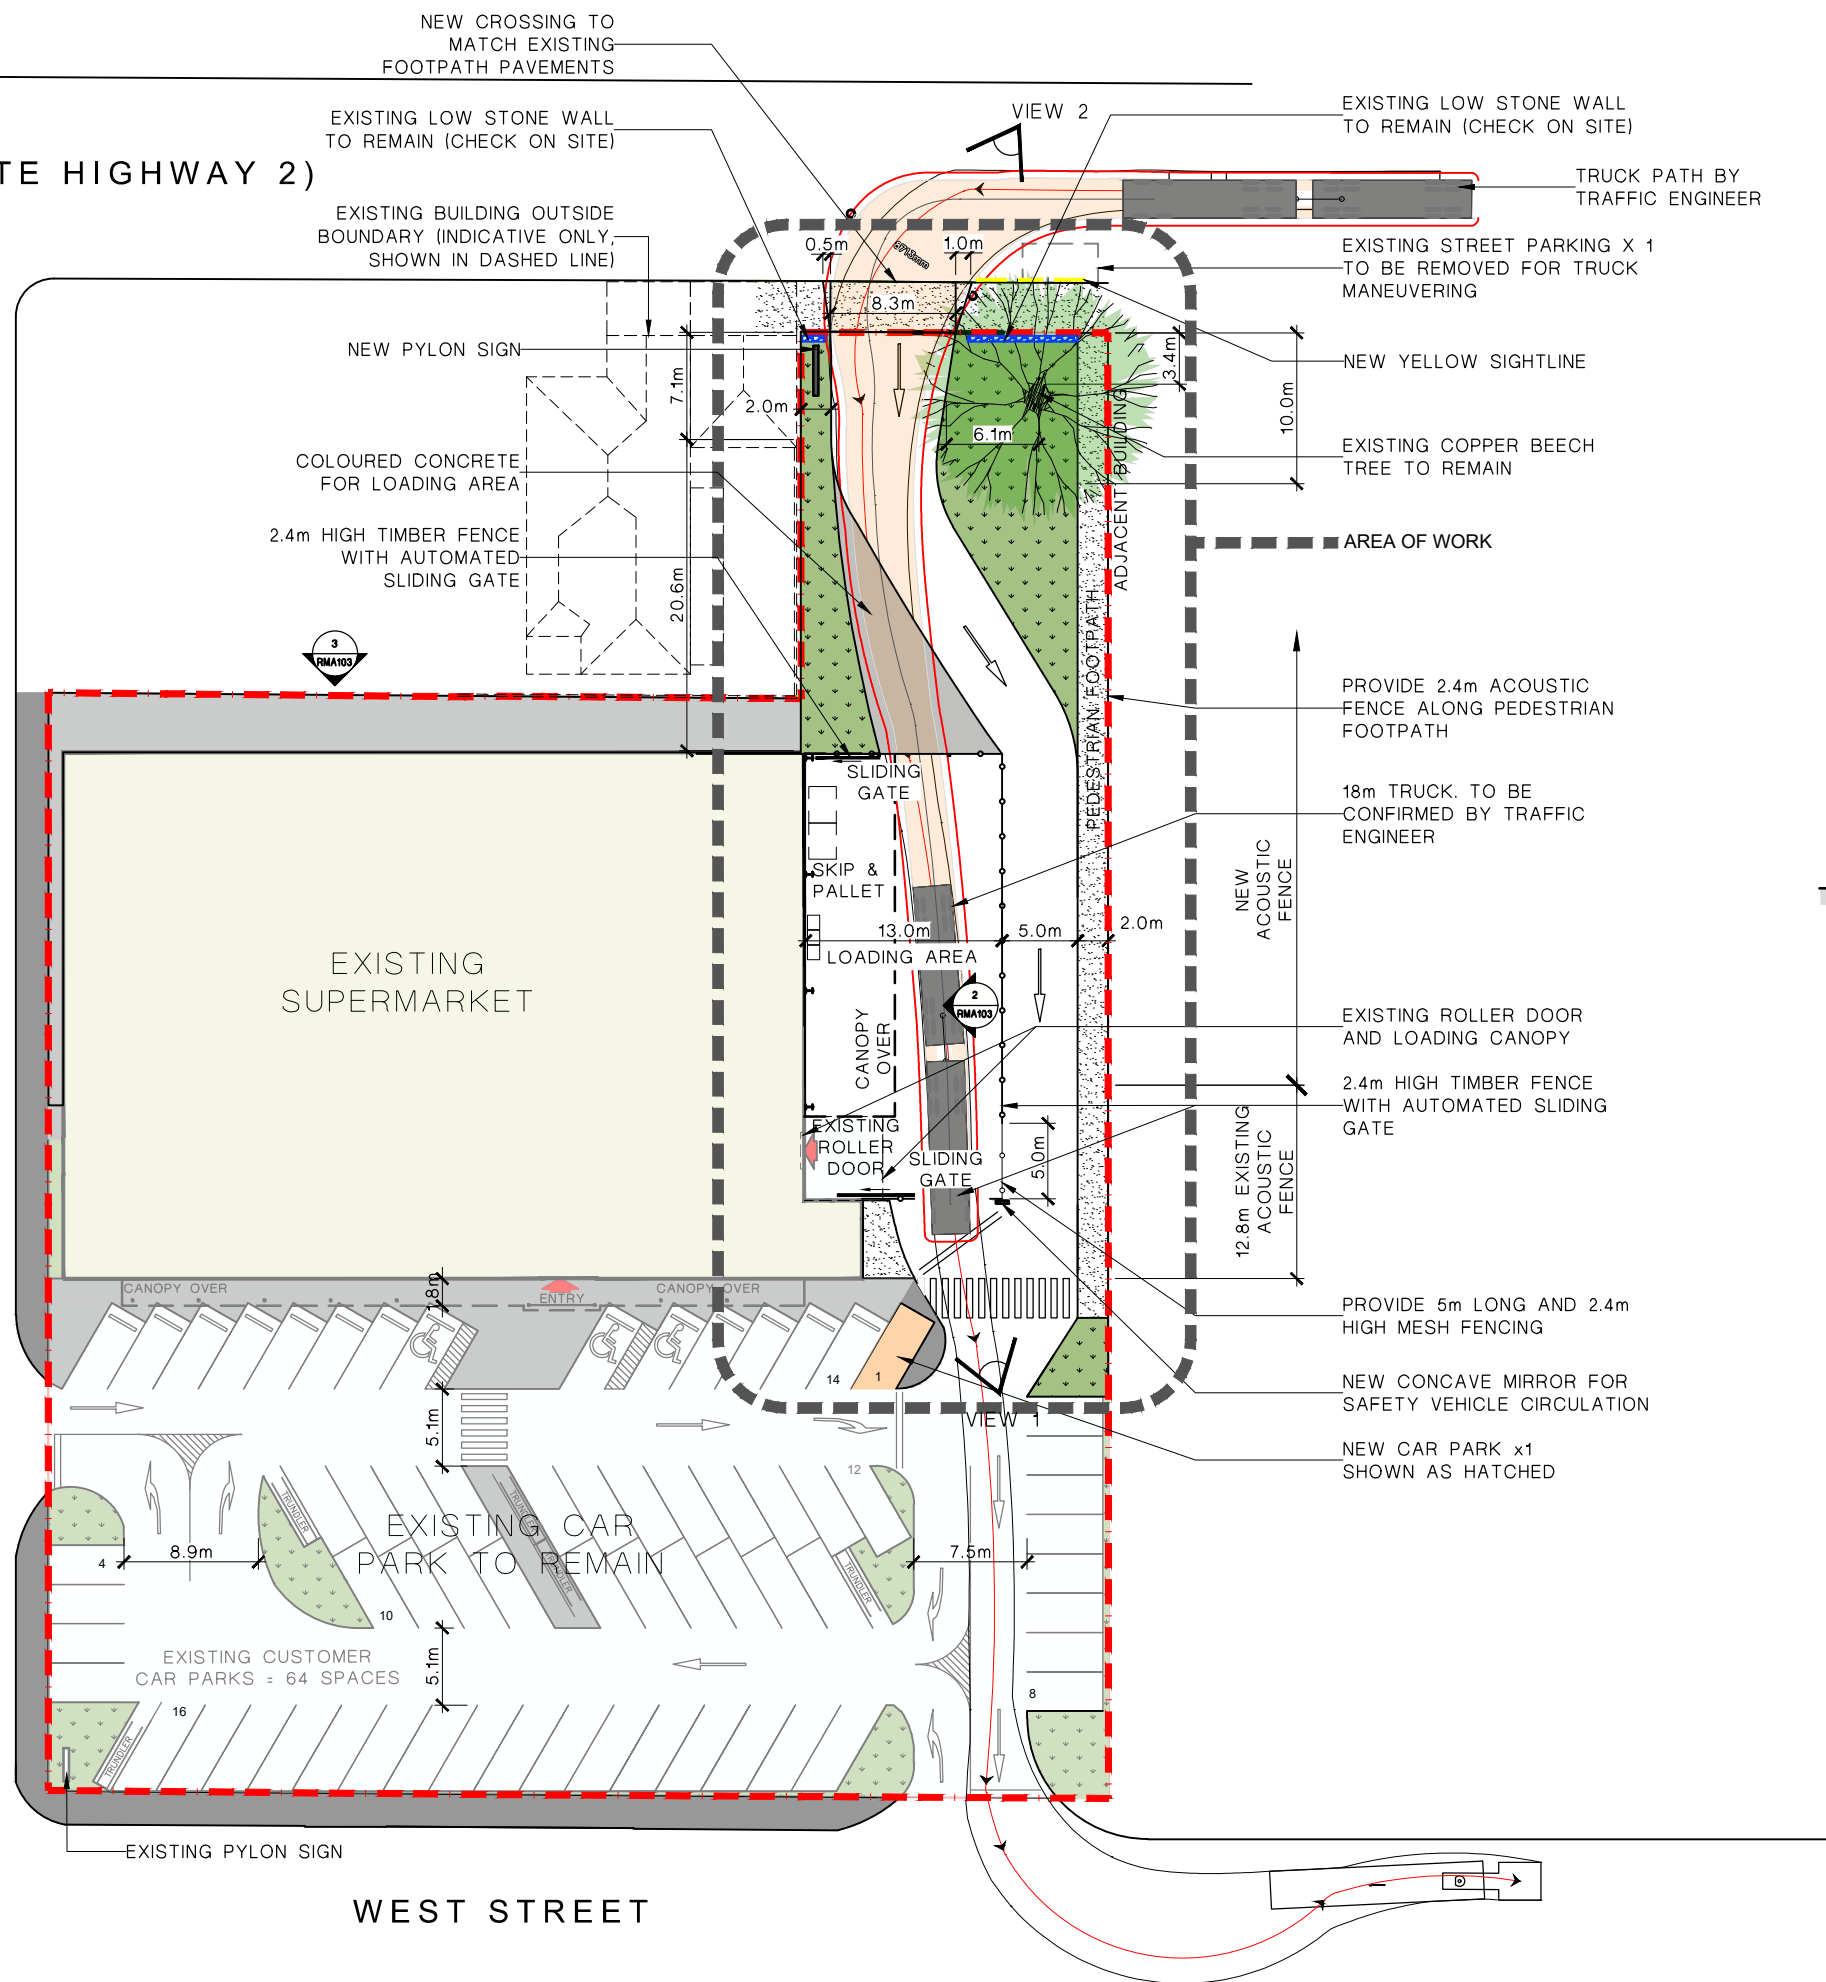

- PYLON NOTES:**
- SIGN TO BE ON THE FRONT (ONE SIDED) OF FRAME UNLESS NOTED OTHERWISE.
 - PROJECT ENGINEER TO DESIGN PYLON SIGN STRUCTURE.
 - PYLON SIGN TO BE EXTERNALLY ILLUMINATED.

PYLON SIGN

Scale 1:40 at A3

SITE PLAN

Scale 1:500 at A3

PROPOSED SUPERMARKET RESOURCE CONSENT PACKAGE
Fresh Choice Greytown, 12 Hastwell Street, 5712 Greytown, New Zealand.



SCALE: AS SHOWN
DATE: 05 April 2023
JOB NO: 2029-72
DWG NO: RMA-101

**WOODHAMS
MEIKLE
ZHAN
ARCHITECTS**



1- VIEW FROM WEST STREET CAR PARK


N.T.S.



2- VIEW FROM MAIN STREET


N.T.S.

NOTES:
STRUCTURAL ENGINEER TO CONFIRM
NEW CANOPY AND FOOTING FOR LOADING
BAY

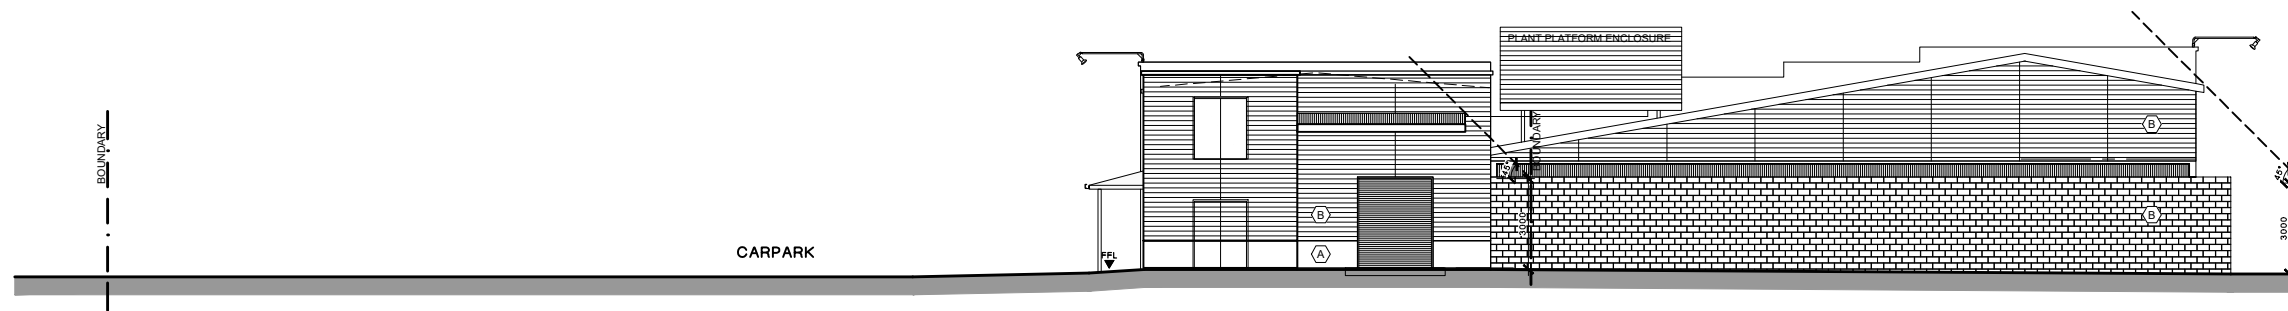


EXISTING ELEVATION 2

Scale 1:250 at A3

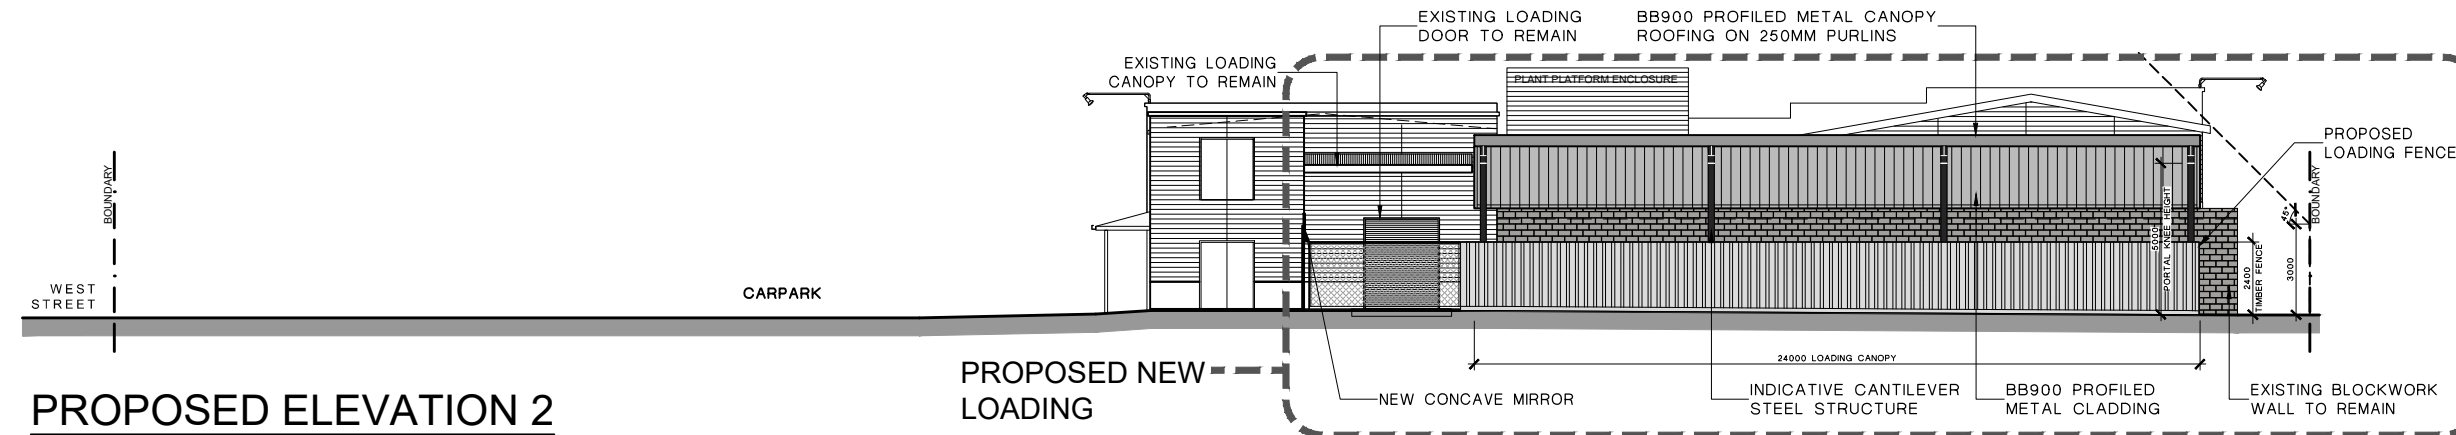


PROPOSED ELEVATION 2

Scale 1:250 at A3

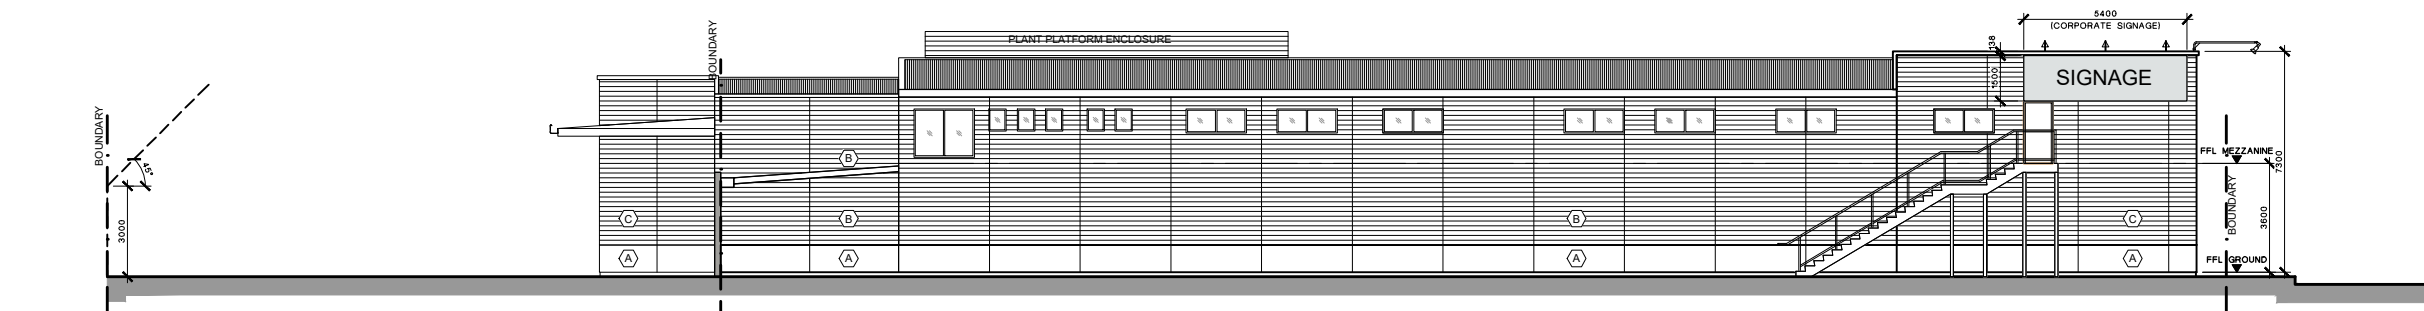

EXISTING ELEVATION 3


Scale 1:250 at A3

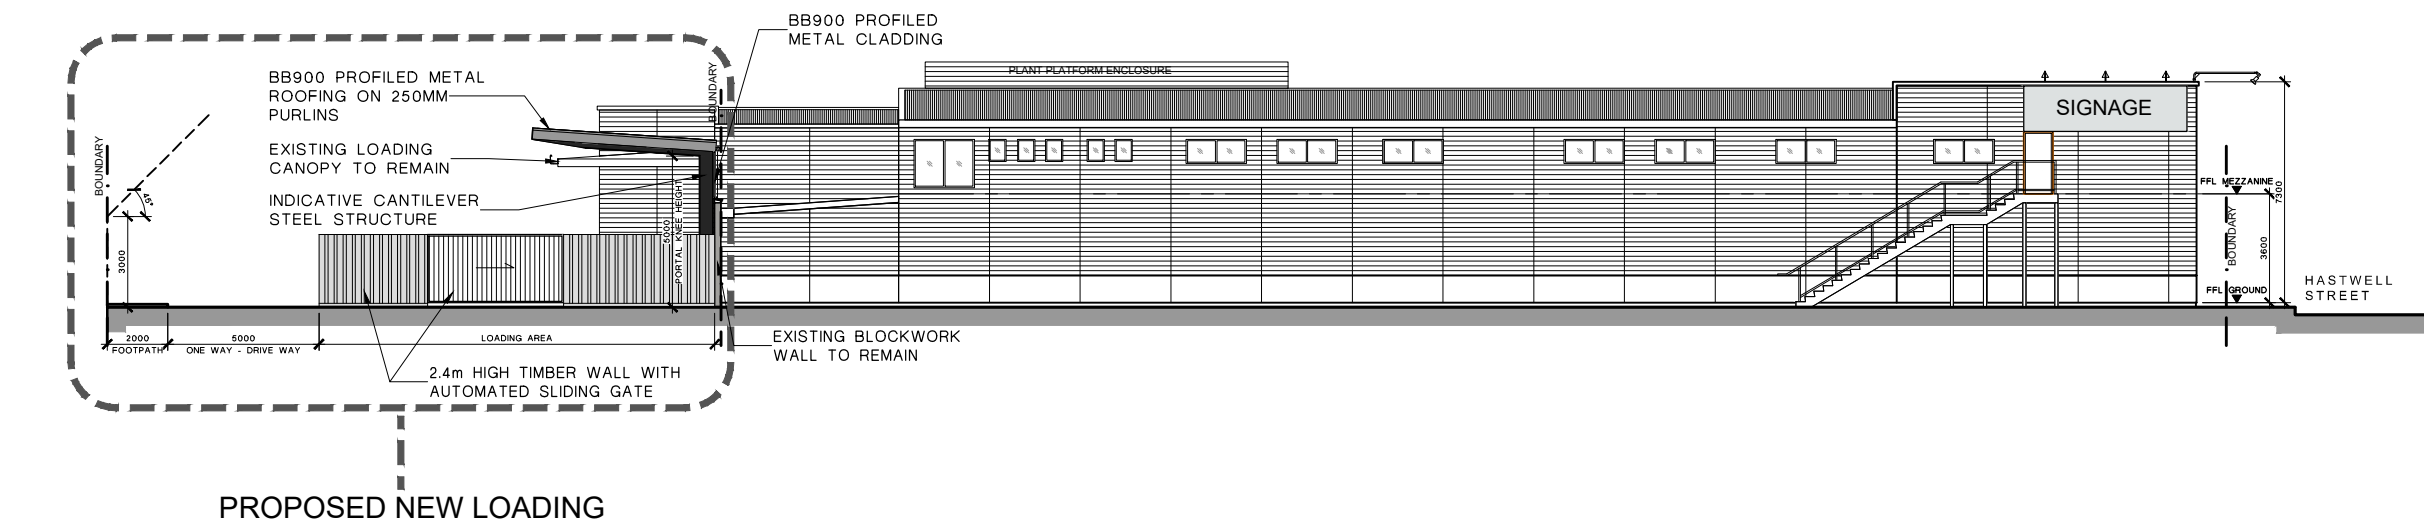

PROPOSED ELEVATION 3

Scale 1:250 at A3

MAIN STREET (STATE HIGHWAY 2)

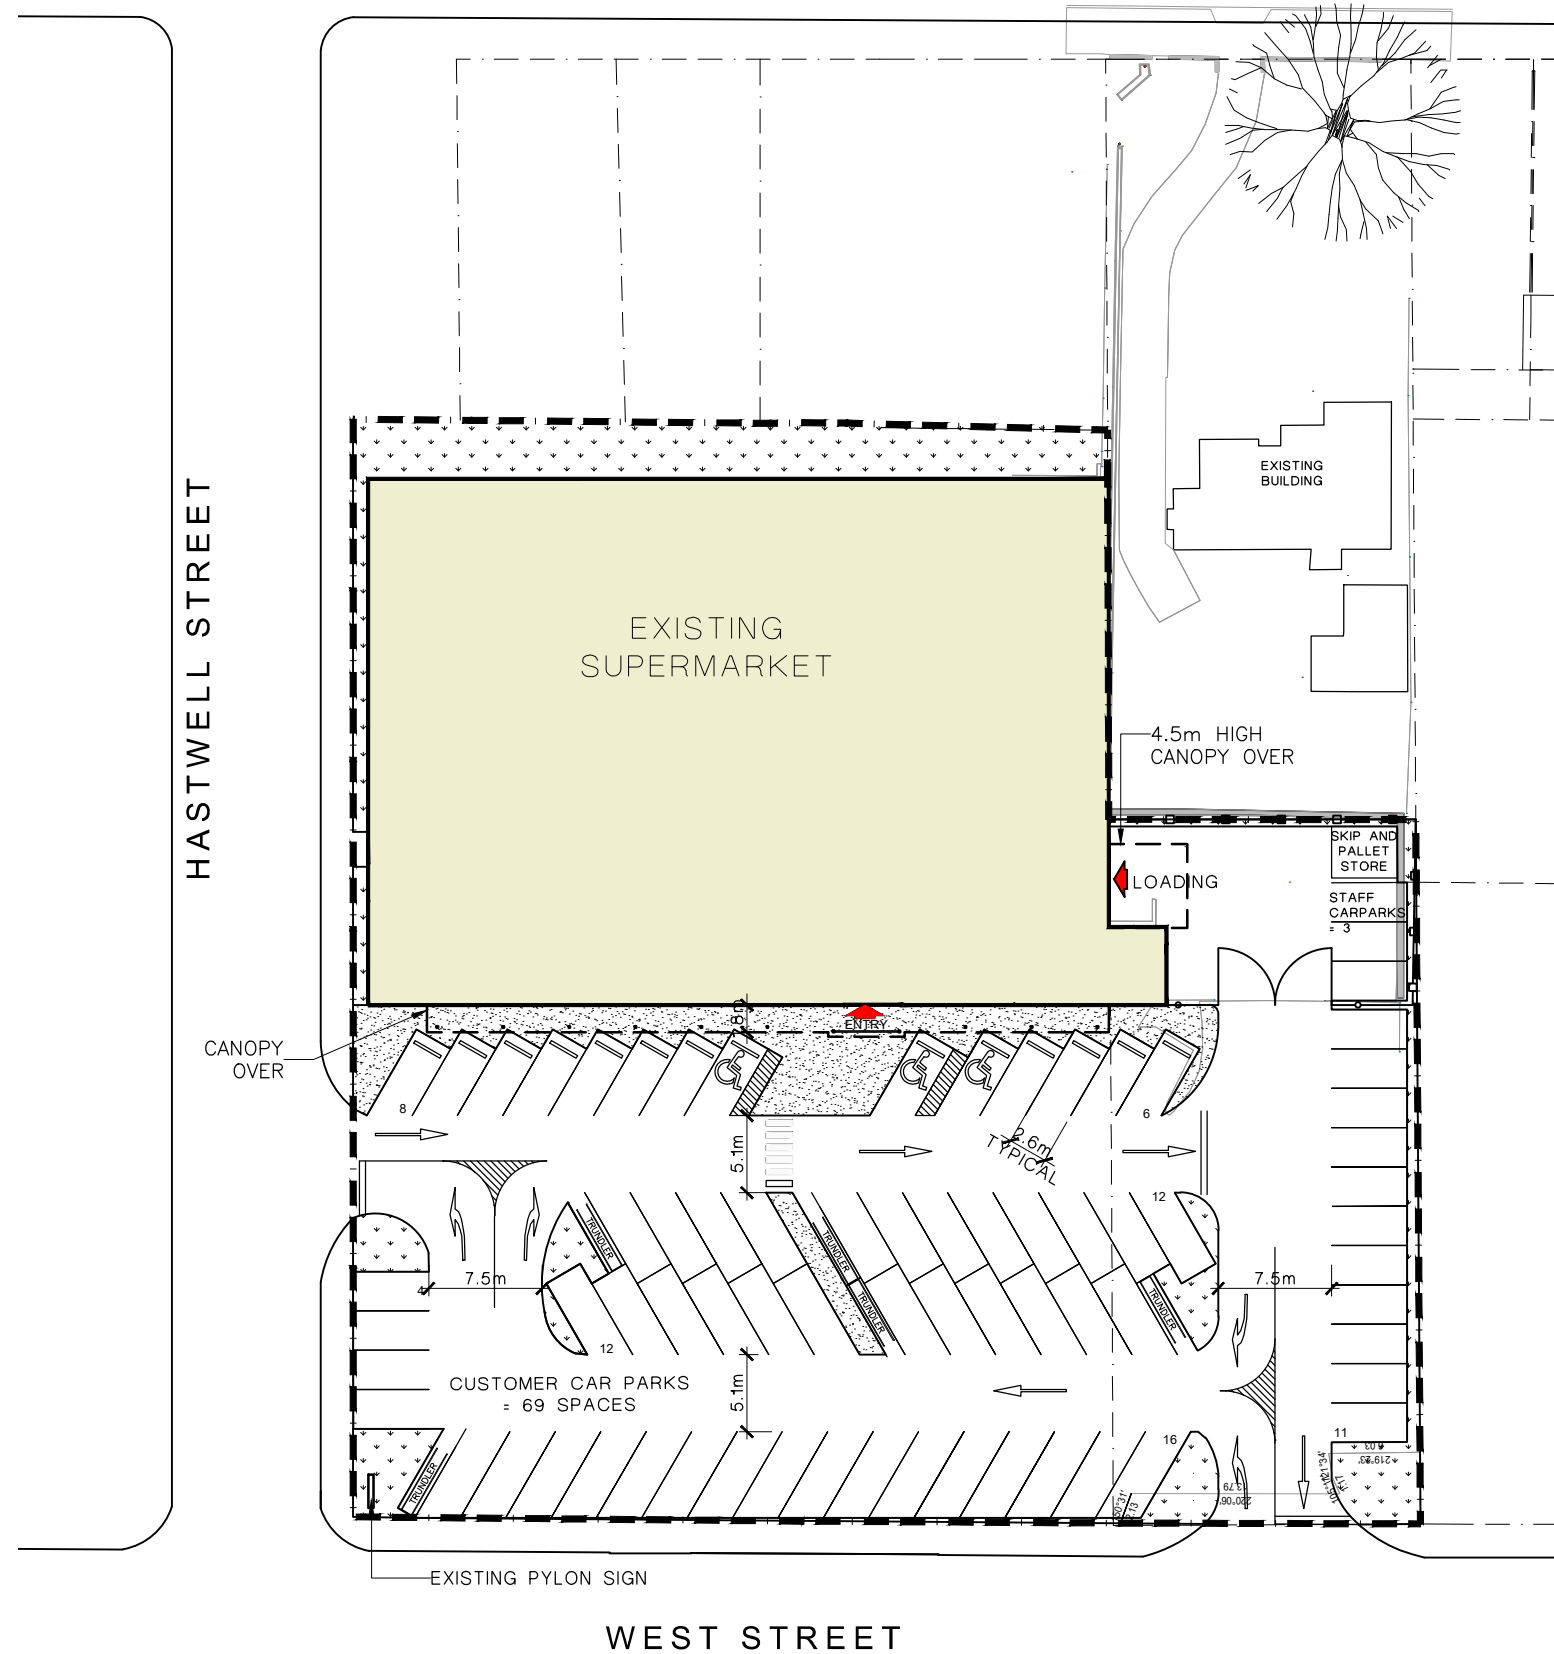

EXISTING SITE PLAN

Scale 1:500 at A3



PROPOSED SUPERMARKET RESOURCE CONSENT PACKAGE
Fresh Choice Greytown, 12 Hastwell Street, 5712 Greytown, New Zealand.

SCALE: 1 : 500 @ A3
DATE: 30 March 2023
JOB NO: 2029-72
DWG NO: RMA-104

**WOODHAMS
MEIKLE
ZHAN
ARCHITECTS**