



South Elevation (from Fitzherbert St.)

1:250



West Elevation (from Daniell St.)

1:250



CARPARK BACK FENCE ELEVATION

1:250



3D View 1



3D View 2

12/12/2011 RC

Rev Date Amendment comments

FEATHERSTON
DEVELOPMENT
TRUST HOUSE
FITZHERBERT STREET
FEATHERSTON

PERSPECTIVES WITH
FUTURE SHOPS




Proarch Architects Limited
202 Church Street West
Plymouth North
Ph: 08 254 9549
Fax: 08 253 3007
Website: www.proarch.co.nz
Email: info@proarch.co.nz

| | | | |
|----------|------|---------------------------------|------------|
| Drawn | AY | 09/12/2011 | |
| Checked | RP | | |
| Approved | RP | | |
| Job no | 3602 | Date: 09/12/2011 | Drawing no |
| | | Scale - original is A1 1:250 | Revision |
| | | 1:1500 | SK75 |



3D View 3

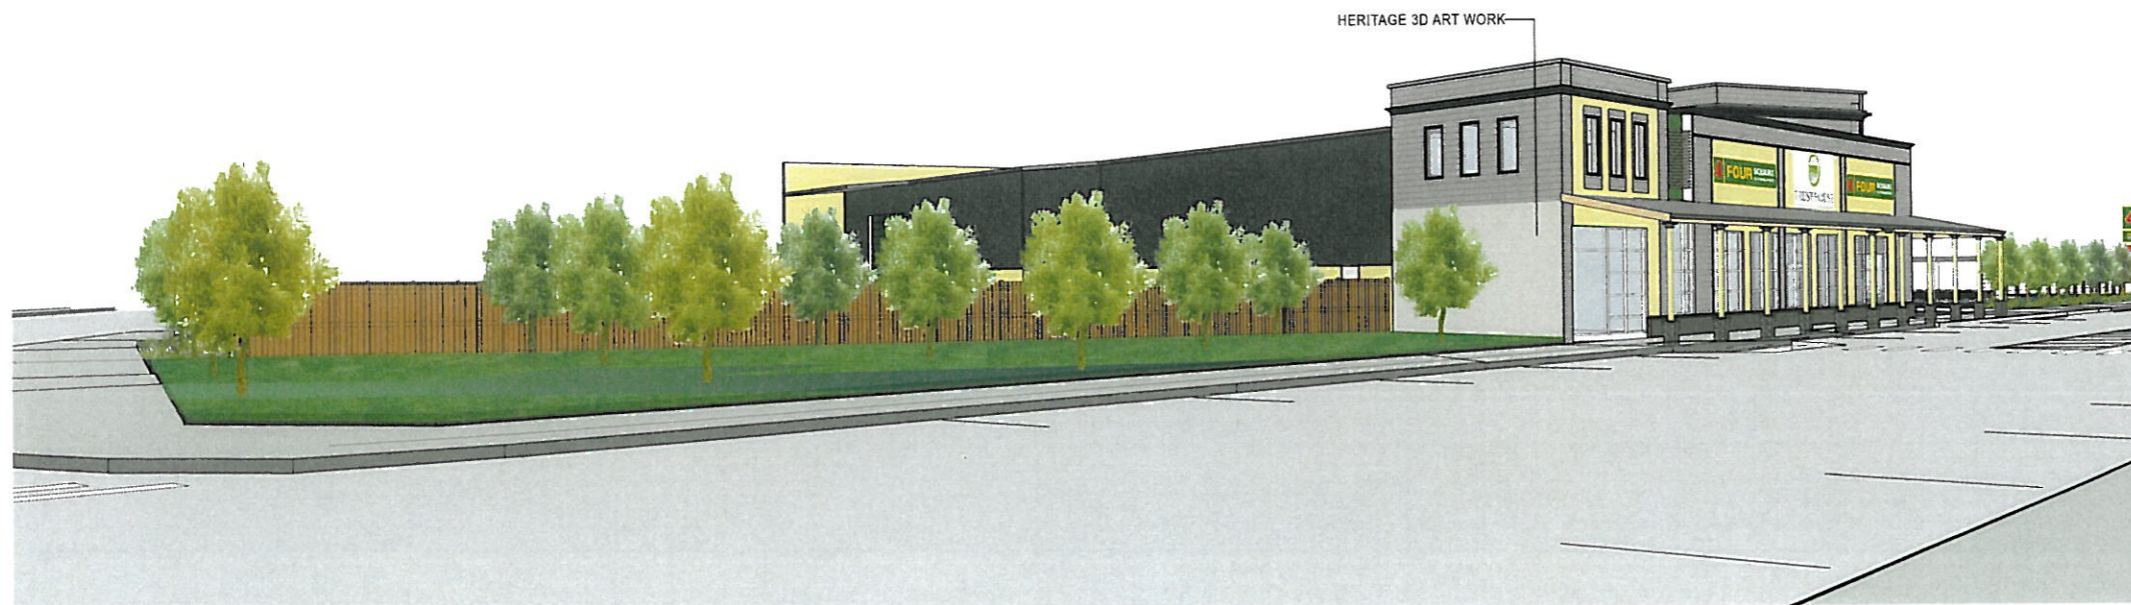

3D View 4

12/12/2011 RC

Rev Date Amendment comments

FEATHERSTON
DEVELOPMENT
TRUST HOUSE
FITZHERBERT STREET
FEATHERSTON

PERSPECTIVES WITHOUT
FUTURE SHOPS



Proarch Architects Limited
328 Church Street West
PO Box 1105
Pittsburgh North
Ph: 06 356 3549
Fax: 06 355 3007
Website: www.proarch.co.nz
Email: info@proarch.co.nz

Drawn AY 09/12/2011
Checked RP
Approved RP



Job no. 3602 Date: 09/12/2011 Drawing no. SK76
Scale - original is A1 @ A1
1:0 @ A3