

# GREYTOWN PARK CONCEPT DESIGN DOCUMENT

2 - 4 Pierce Street, Greytown

June 10, 2021





# DOCUMENT CONTENTS

D00 Cover Page

D01 Document Contents and Locality Plan

## CIVIL

C01 Existing Features and Services Plan

C02 General Layout Plan

C03 Mood Sheet 1

C04 Mood Sheet 2

### NOTES

This drawing and design is subject to copyright and may not be reproduced without prior written consent. Contractor to verify all dimensions onsite before commencing work. Report all discrepancies to site manager prior to construction. Figured dimensions to be taken in preference to scaled drawings. ©RICH Landscapes 2021



SITE OF WORKS

LOCALITY PLAN

PROJECT

**Greytown Park  
Development**  
2 - 4 Pierce Street, Greytown

TITLE

Document Contents

SCALE

DATE

June 10, 2021

JOB NO. DRAWING NO. REVISION

1318 D01 -

ISSUED FOR

**REVIEW**



This drawing and design is subject to copyright and may not be reproduced without prior written consent. Contractor to verify all dimensions onsite before commencing work. report all discrepancies to site manager prior to construction. Figured dimensions to be taken in preference to scaled drawings. ©RICH Landscapes 2021

LEGEND

- Contours
- Property Boundaries
- Cesspit Leads
- Manholes and Inlets
- Trees
- Watermain
- Electrical and Lighting



PROJECT

**Greytown Park  
Development**  
2 - 4 Pierce Street, Greytown

TITLE  
Existing Features and Services Plan

|                                   |                       |
|-----------------------------------|-----------------------|
| SCALE<br>1:300 @ A1<br>1:600 @ A3 | DATE<br>June 10, 2021 |
|-----------------------------------|-----------------------|

|                 |                    |               |
|-----------------|--------------------|---------------|
| JOB NO.<br>1318 | DRAWING NO.<br>C01 | REVISION<br>- |
|-----------------|--------------------|---------------|


ISSUED FOR  
**REVIEW**



This drawing and design is subject to copyright and may not be reproduced without prior written consent. Contractor to verify all dimensions onsite before commencing work. report all discrepancies to site manager prior to construction. Figured dimensions to be taken in preference to scaled drawings. ©RICH Landscapes 2021

LEGEND



- Pedestrian and User Circulation - Non Motor Vehicle
- Envisioned Vehicle Circulation to and from Park
- Kids Fun Pump Track with some Learn to Ride Features
- Landform Mounding
- Central Skateable Art Feature
- Property Boundaries
- NEL.0.0 Nominal Level (m)
- Drainage Flow
- Drainage Swale
- Landscape Planting Adjacent Green Space and Fun Pump Track\*
- No.** Refer Image Sheet Dwg C03
- \*Other planting beds and Specimen Planting to be developed further through development of Master Concept Plan

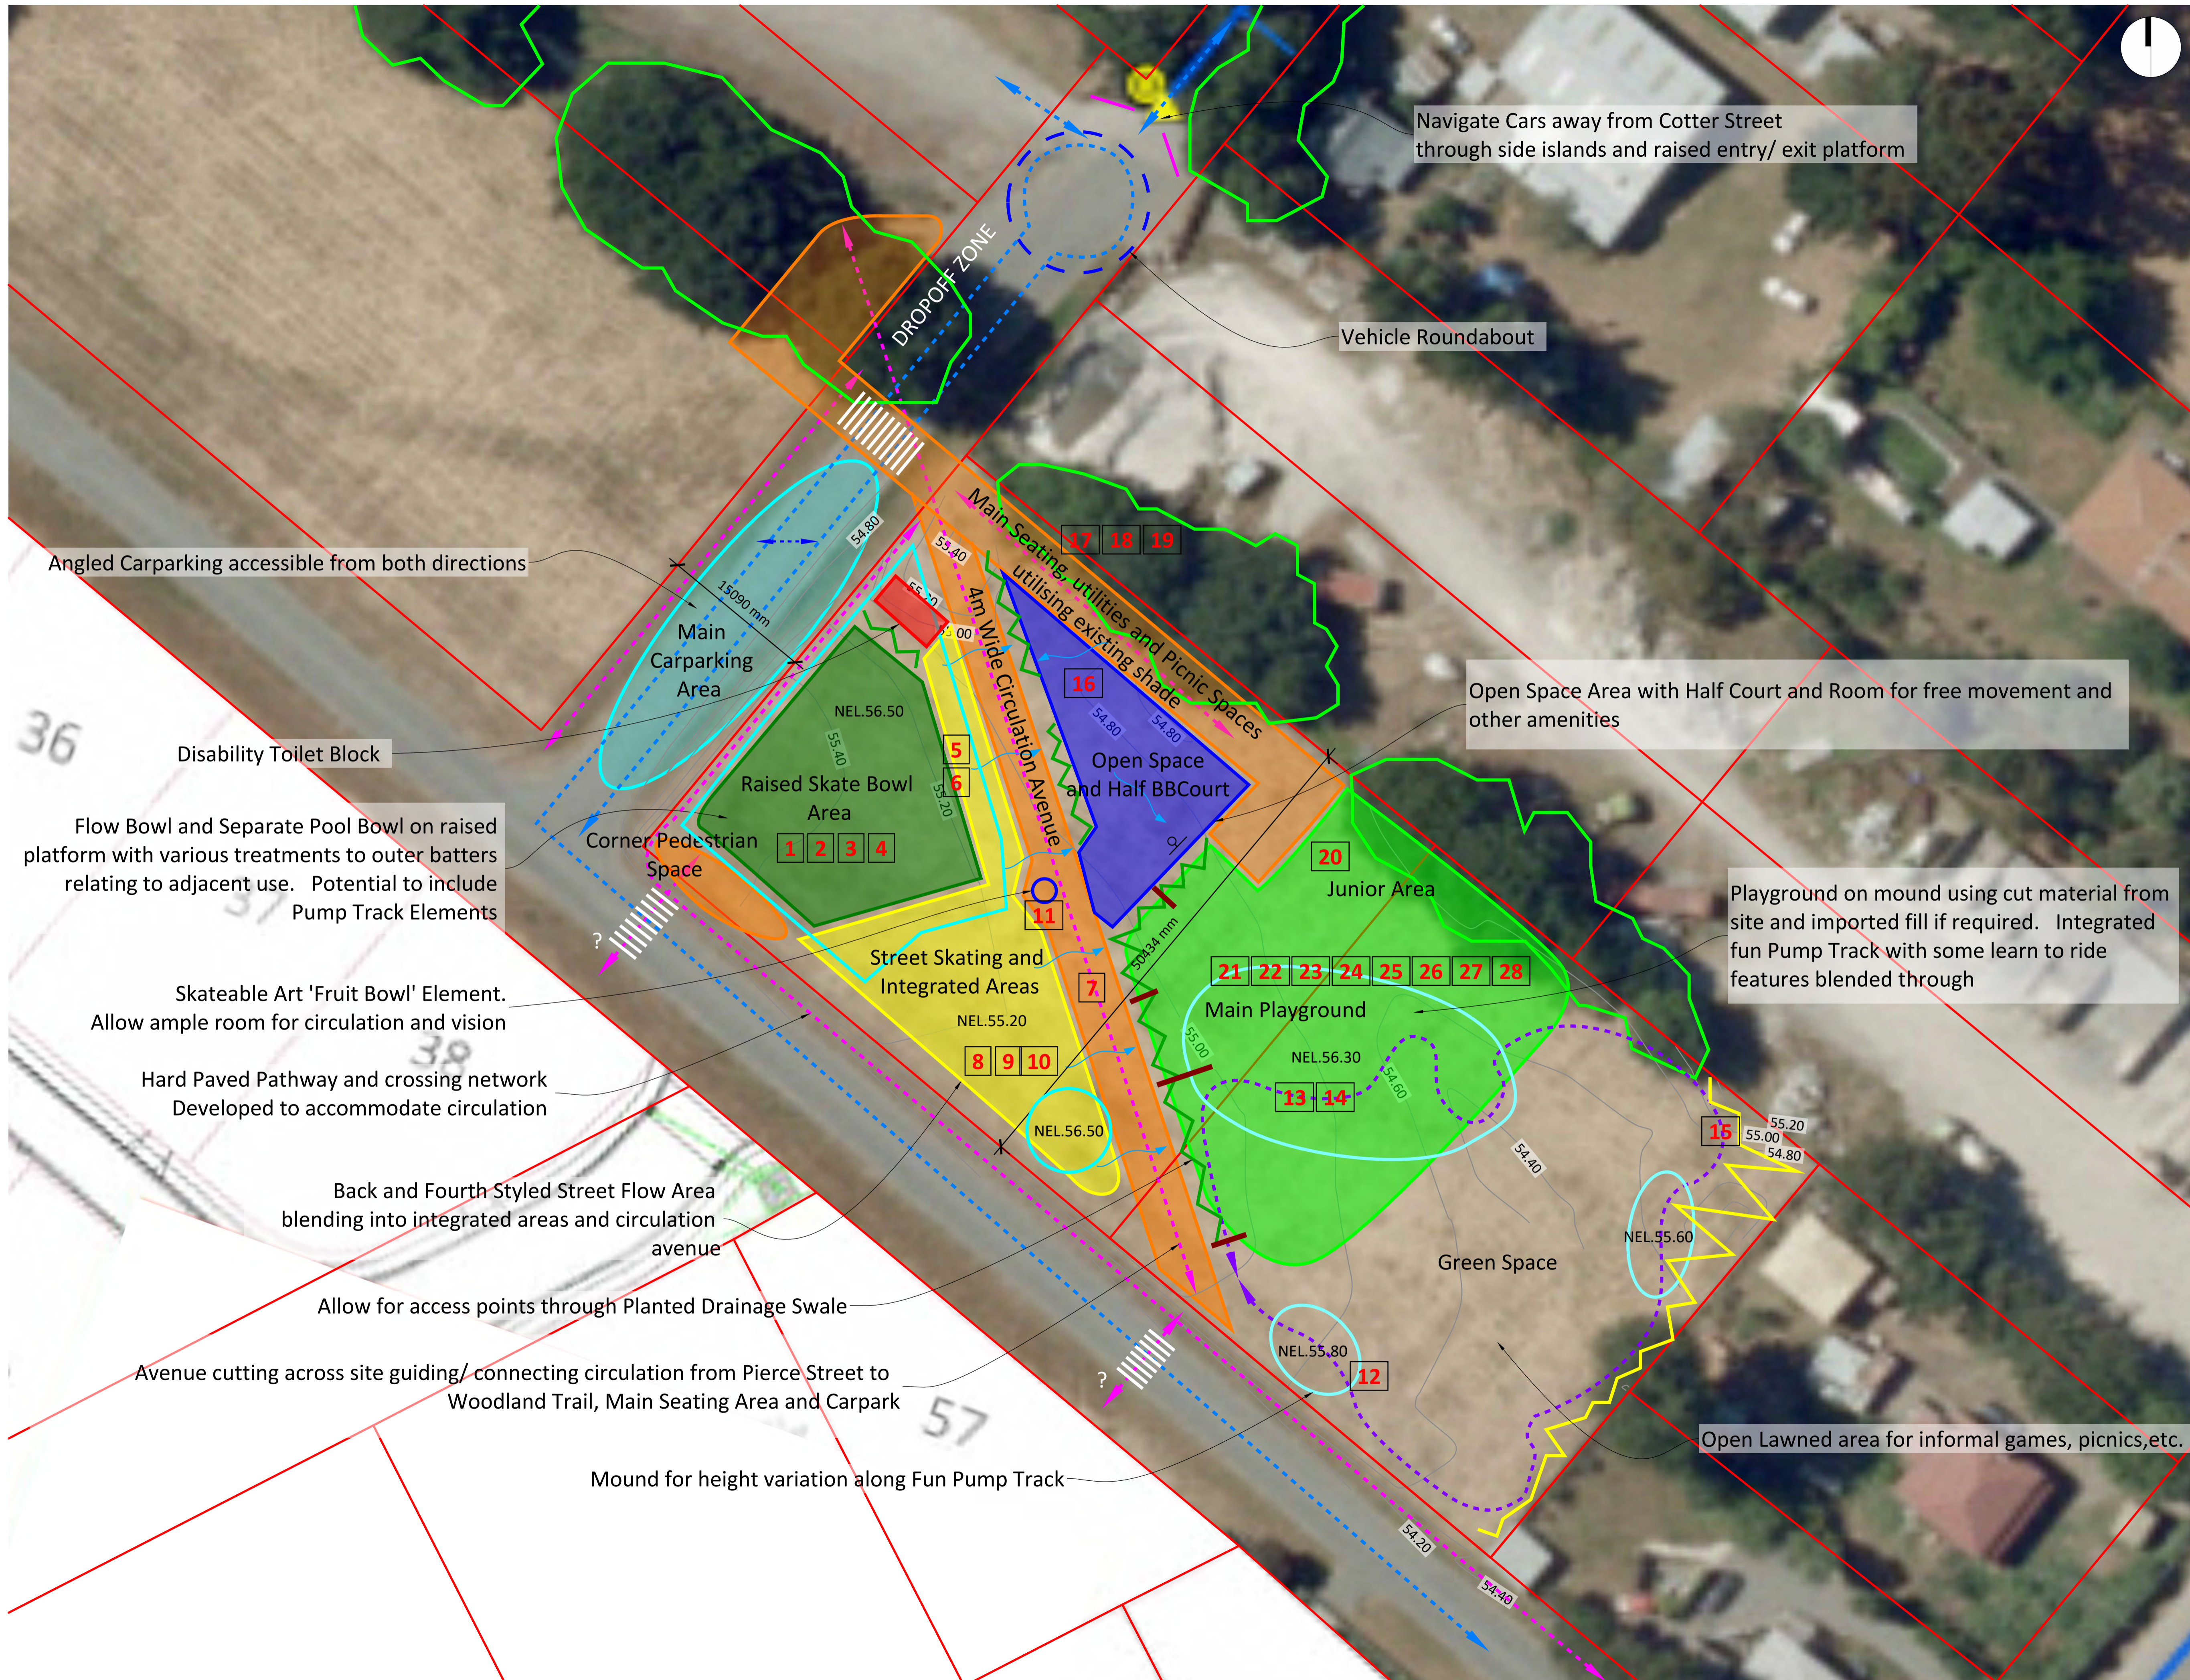

|                                  |               |          |
|----------------------------------|---------------|----------|
| PROJECT                          |               |          |
| <b>Greytown Park Development</b> |               |          |
| 2 - 4 Pierce Street, Greytown    |               |          |
| TITLE                            |               |          |
| General Layout Plan              |               |          |
| SCALE                            | DATE          |          |
| 1:300 @ A1                       | June 10, 2021 |          |
| 1:600 @ A3                       |               |          |
| JOB NO.                          | DRAWING NO.   | REVISION |
| 1318                             | C02           | -        |
| ISSUED FOR                       |               |          |
| REVIEW                           |               |          |



This drawing and design is subject to copyright and may not be reproduced without prior written consent. Contractor to verify all dimensions onsite before commencing work. report all discrepancies to site manager prior to construction. Figured dimensions to be taken in preference to scaled drawings. ©RICH Landscapes 2021

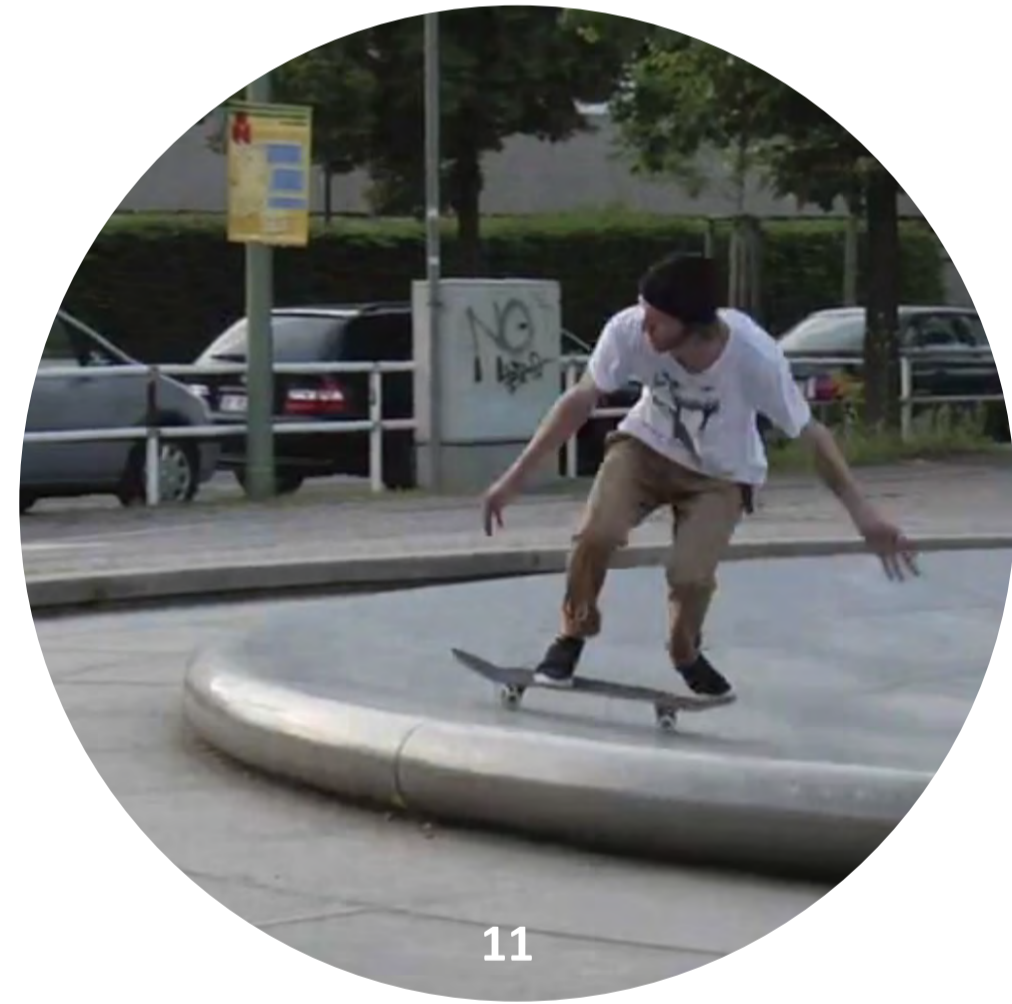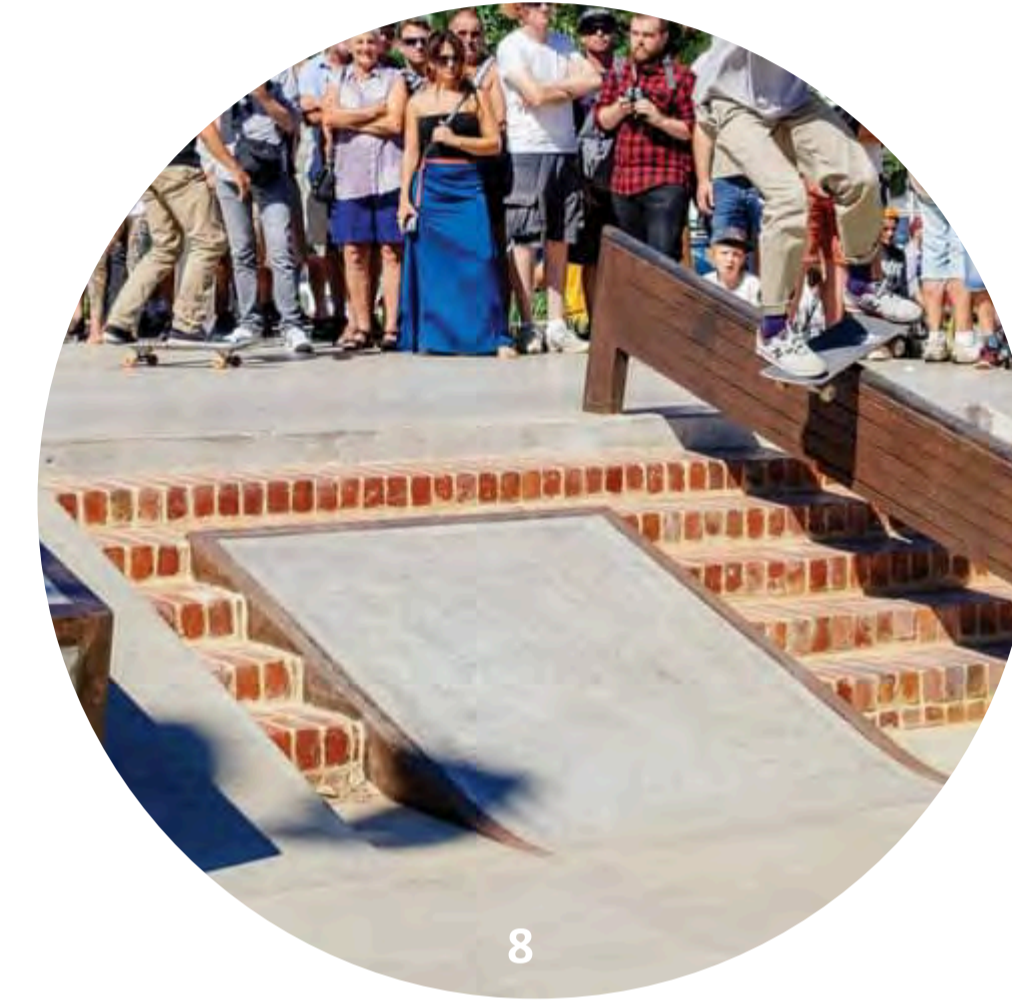

PROJECT  
**Greytown Park Development**  
2 - 4 Pierce Street, Greytown

TITLE  
Mood Sheet 1

SCALE - DATE June 10, 2021

JOB NO. 1318 DRAWING NO. C03 REVISION -

ISSUED FOR  
**REVIEW**



This drawing and design is subject to copyright and may not be reproduced without prior written consent. Contractor to verify all dimensions onsite before commencing work. report all discrepancies to site manager prior to construction. Figured dimensions to be taken in preference to scaled drawings. ©RICH Landscapes 2021



PROJECT  
**Greytown Park Development**  
2 - 4 Pierce Street, Greytown

TITLE  
Mood Sheet 2

SCALE - DATE June 10, 2021

JOB NO. 1318 DRAWING NO. C04 REVISION -

ISSUED FOR  
**REVIEW**