




PRELIMINARY DESIGN

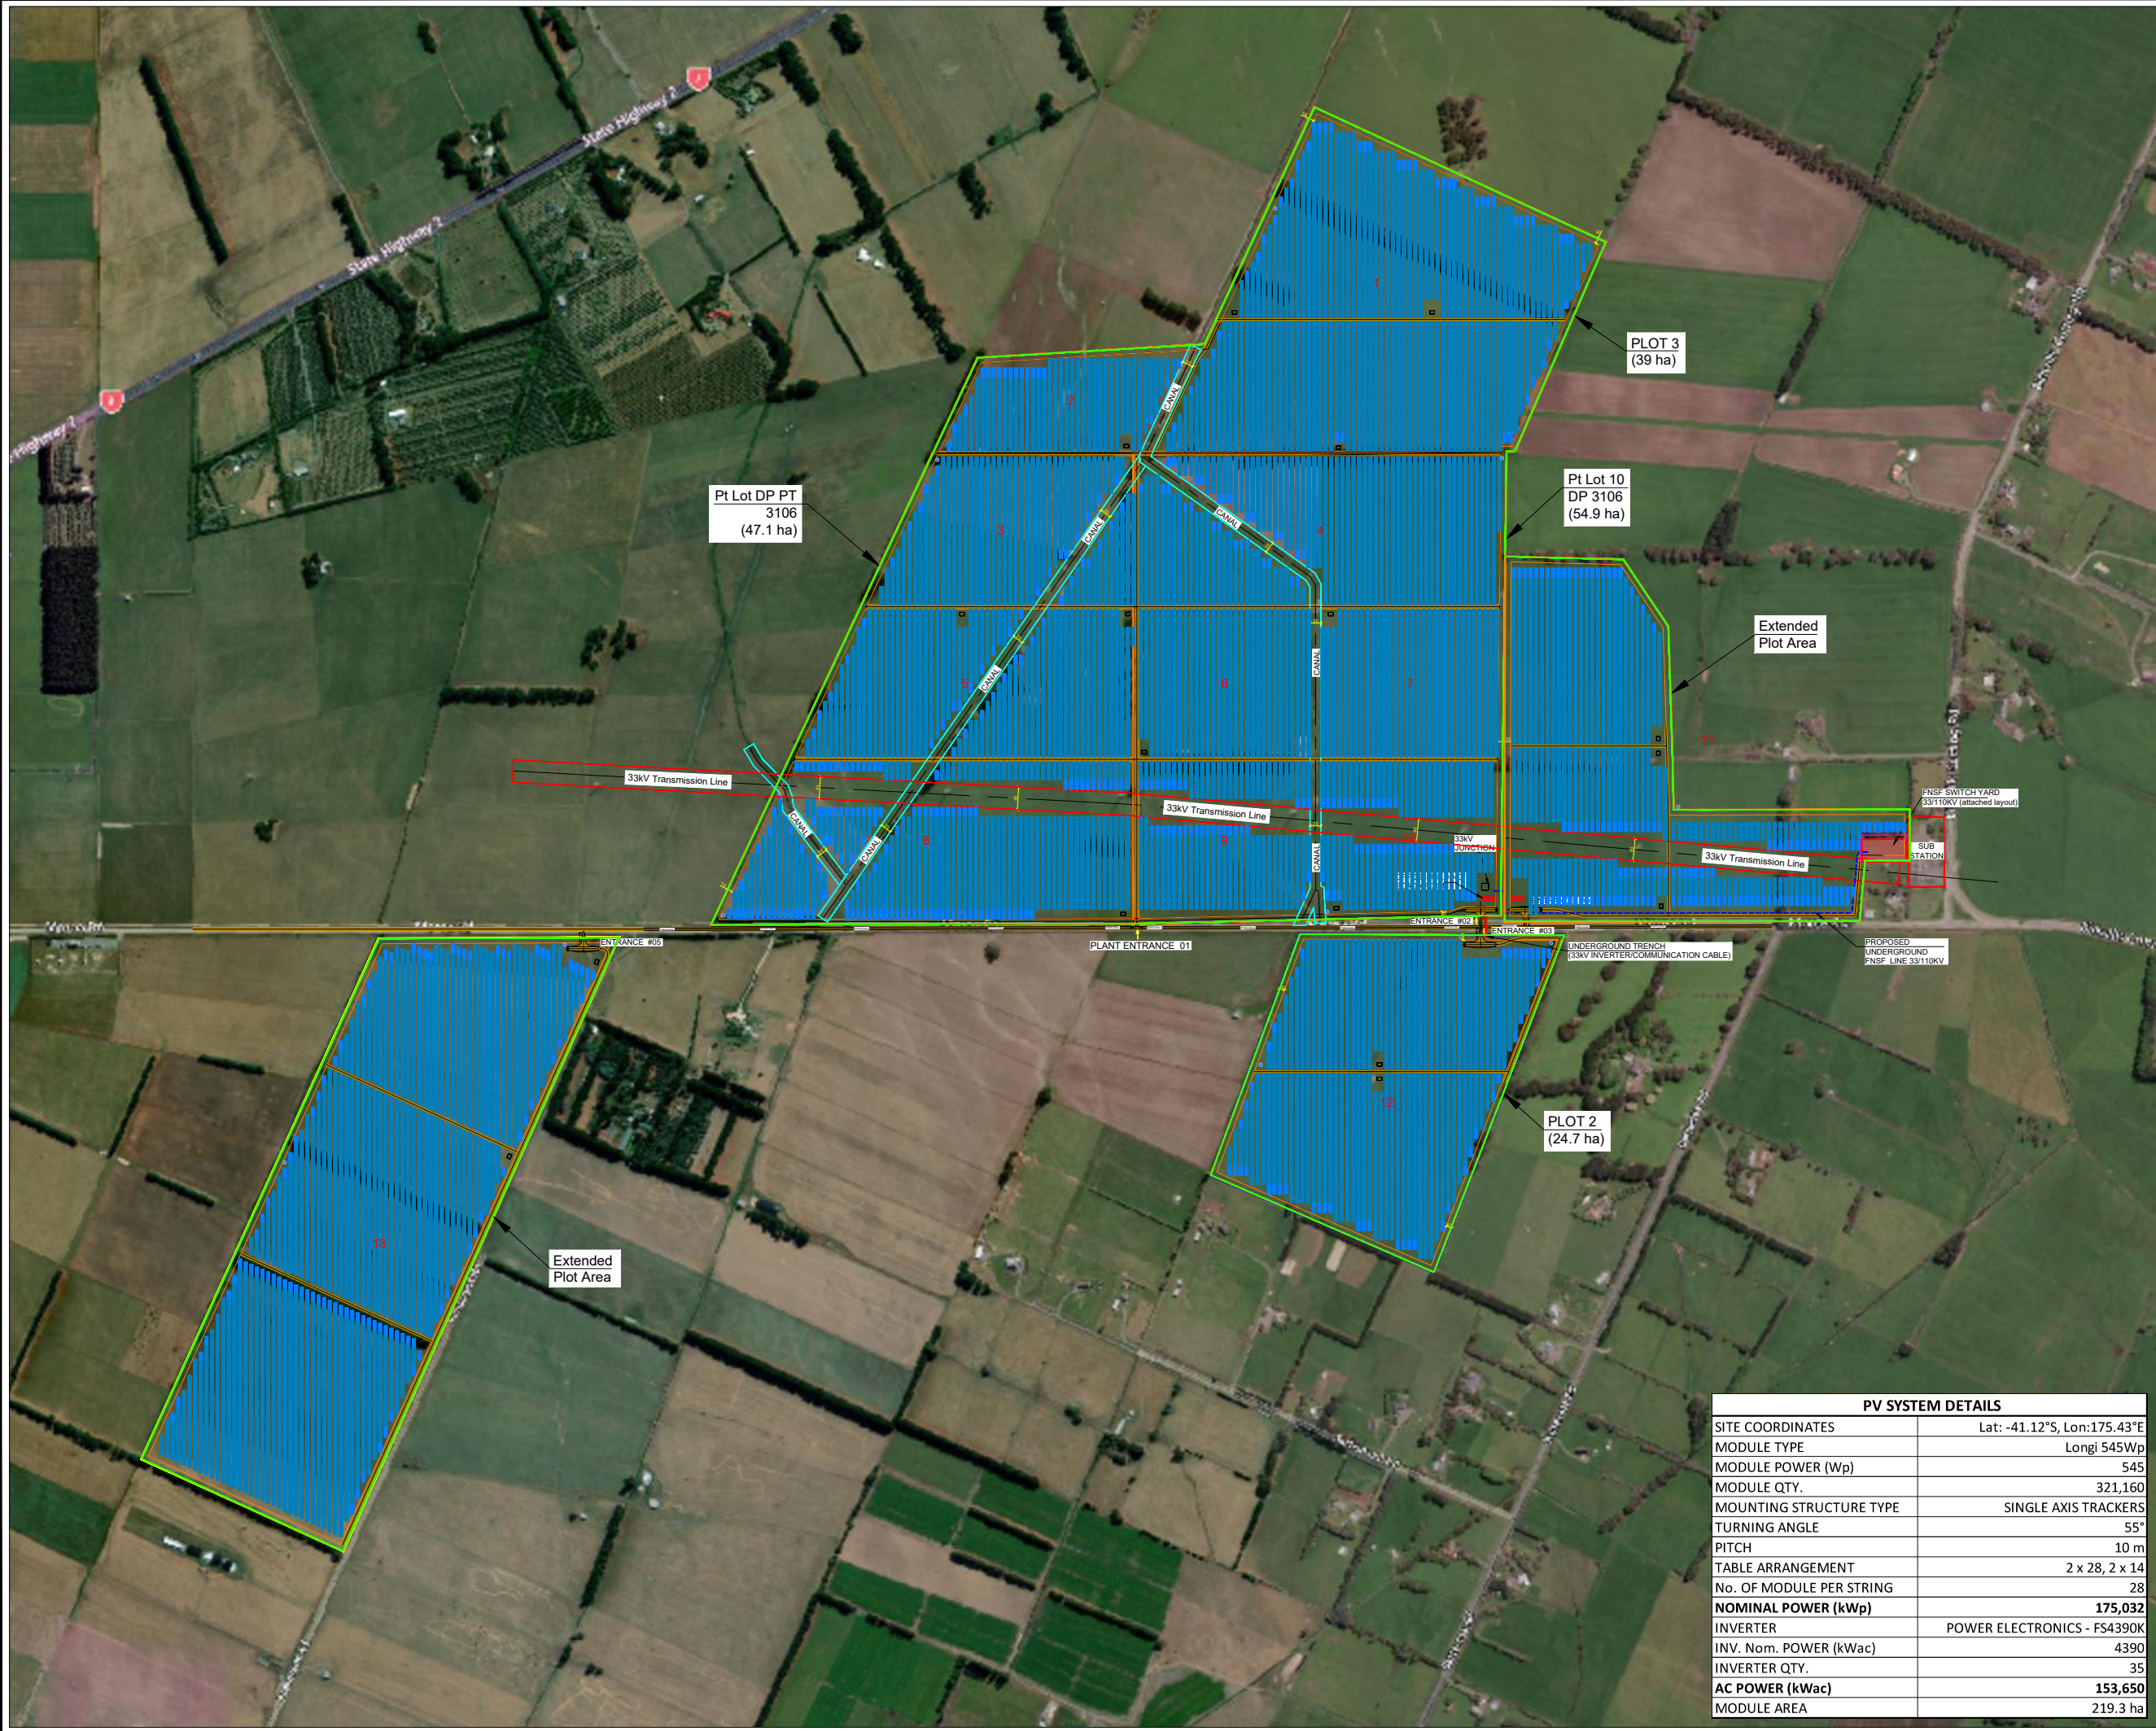

GENERAL NOTES

- ALL DIMENSIONS ARE IN METER UNLESS OTHERWISE SPECIFIED.
- FINAL LAYOUT WILL BE DETERMINED AFTER SITE SURVEY.

LEGEND

- 2 x 28 PV TRACKER MODULE (Longi 545Wp)
- 2 x 14 PV TRACKER MODULE (Longi 545Wp)
- CANAL
- 33kV TRANSMISSION LINE
- PLANT INTERNAL ROAD (4m WIDTH)
- UNDERGROUND TRENCH (33kV INVERTER/COMMUNICATION CABLE)
- INVERTER STATION
- SCREENING TREES (2m Height)
- WATER TANK (Ø3m)

REFERENCE DRAWINGS

No.	DRAWING TITLE	DRAWING No.

E	03-11-2022	DRAFT - UPDATED BOUNDARY & WATER TANK	
D	14-10-2022	DRAFT - UPDATED WITH EXTENDED PLOT AREA	
C	28-09-2022	DRAFT - UPDATED PLANT ROAD, UNDERGROUND LINE	
B	14-09-2022	DRAFT	
A	02-09-2022	DRAFT	
R	DATE	DESCRIPTION OF REVISION	REMARKS

PROJECT NAME :
**GREYTOWN 175MWp
NEW ZEALAND**

OWNER'S ENGINEER :

GENERAL CONTRACTOR :



GENERATING
ESSENTIAL
INVESTMENTS

Aquila Capital Renewables Asia Pte. Ltd.
138 Market Street #15-03 CapitaGreen
Singapore 048946. www.aquila-capital.com

This drawing is property of Aquila Capital and may not be copied (in whole or in part) used for manufacturing or disclosed without prior consent of Aquila Capital Singapore.

DRAWN BY : HARI	SIGN : H.S	TITLE :
DATE : 03-11-2022		
CHECKED BY : ARUL	A.M	MODULE GENERAL
DATE : 03-11-2022		ARRANGEMENT LAYOUT
APPROVED BY : TIMO	T.K	
DATE : 03-11-2022		

DRAWING No. **ACRA-NZD-GT-001**

SHEET SIZE A1	SHEET 1 OF 1	SCALE 1:5500	REV E
-------------------------	------------------------	------------------------	-----------------

PV SYSTEM DETAILS

SITE COORDINATES	Lat: -41.12°S, Lon:175.43°E
MODULE TYPE	Longi 545Wp
MODULE POWER (Wp)	545
MODULE QTY.	321,160
MOUNTING STRUCTURE TYPE	SINGLE AXIS TRACKERS
TURNING ANGLE	55°
PITCH	10 m
TABLE ARRANGEMENT	2 x 28, 2 x 14
No. OF MODULE PER STRING	28
NOMINAL POWER (kWp)	175,032
INVERTER	POWER ELECTRONICS - FS4390K
INV. Nom. POWER (kWac)	4390
INVERTER QTY.	35
AC POWER (kWac)	153,650
MODULE AREA	219.3 ha

