



removal of southern section of chain link fence to allow for boardwalk connection

firepits near existing picnic tables

existing northern fenceline and existing border planting

existing main road

existing camping ground

existing chain link fence extended along northern side to new entrance

new gravel entrance way with planting and signage

existing trees

existing stream with proposed adjacent wetland and swale planting

timber boardwalks to connect north and south camping spaces

concrete pad to house semi-permanent food truck on gravel base

main picnic area with firepit and seating with surrounding planting - see Detail Design page 8/8

existing camping ground

existing trees

extension of planting with 2x 5000mm span timber barriers as per SouthTora concept -see Concept Design page 5/8

existing structures with proposed underplanting


timber boardwalks across stream to connect north and south camping spaces - see Pictorial A

firepit to connect to boardwalks near existing picnic table

existing structure and planting, with extension of planting on outer

firepit near existing picnic tables

existing border planting extended along stream

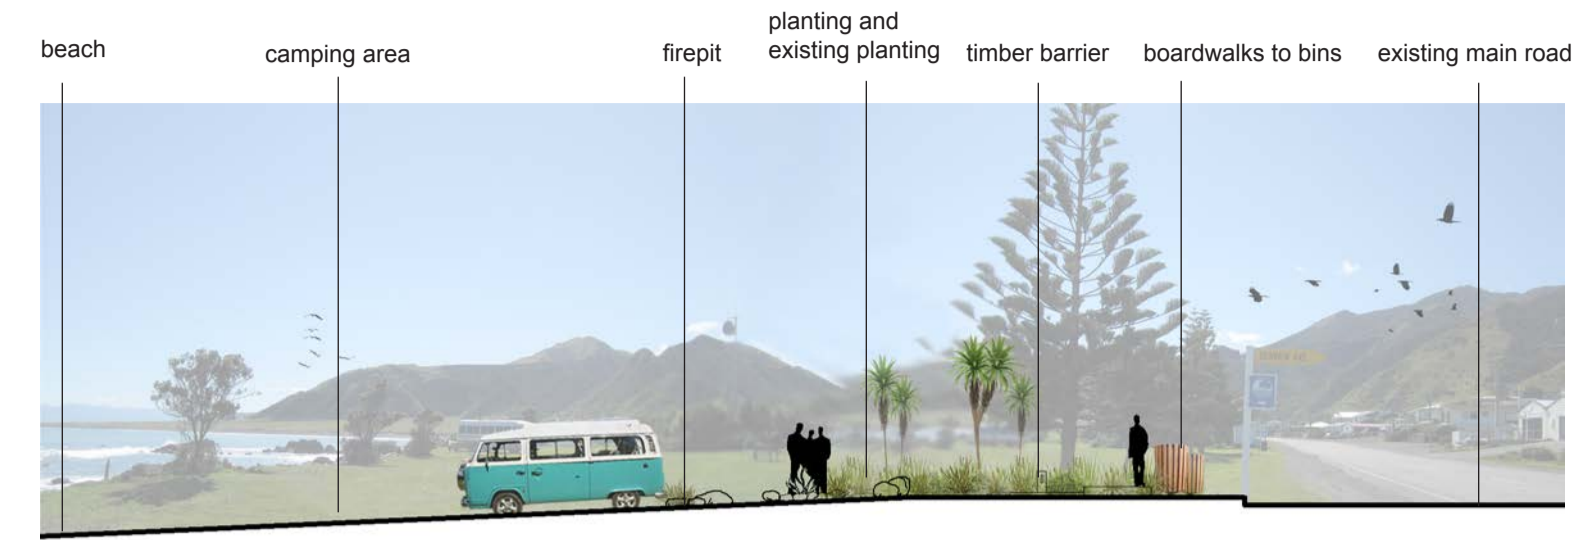

CROSS SECTION A-A  
NORTH VIEW



PICTORIAL D  
TIMBER BOARDWALK OVER EXISTING STREAM

REVISIONS:		
DATE:	REV:	DESCRIPTION:

NOTES:

PROJECT TITLE:  
ngawi campsite concept design

DRAWING TITLE:  
master plan

SCALE:  
1:750 @ A1

STAGE:  
concept

DATE:  
11/2012

JOB NO:  
SW002

DWG NO:  
0007

CHECKED:

DRAWN:  
anne wilkins

REV:  
0001

Landscape division

telephone +64 3 9825040  
web www.environmentalchallenge.co.nz  
post PO Box 1302, Christchurch Central, Christchurch 8140  
location 869 Halswell Junction Road, Islington, Christchurch



timber boardwalks over existing stream to connect northern and southern camping areas

firepit near existing picnic table

existing structure and planting surrounded by proposed low planting

concrete pad to house semi-permanent 'The Tucker Box' food truck

extension of gravel base

existing Norfolk Pine tree underplanted with low flax and other hardy natives

main firepit picnic area with feature rock seating and timber boardwalks to access bins



PICTORIAL E  
FIREPIT AND SEATING AREA

REVISIONS:		
DATE	REV.	DESCRIPTION

NOTES:

PROJECT TITLE:  
ngawi campsite concept design

DRAWING TITLE:  
detail plan

SCALE:  
1:100 @ A1

STAGE:  
concept

DATE:  
11/2012

JOB NO:  
SW002

DWG NO:  
0008

CHECKED:

DRAWN:  
anne wilkins

REV:  
0001

**environmental challenge**

Landscape division

telephone +64 3 9825040  
web [www.ecnz.co.nz](http://www.ecnz.co.nz)  
post PO Box 1302, Christchurch Central, Christchurch 8140  
location 569 Halswell Junction Road, Islington, Christchurch



## DRAFT COASTAL RESERVES DEVELOPMENT PLAN

### Introduction

The South Wairarapa Draft Coastal Reserves Development Plan sits under and should be read in conjunction with the Draft Coastal Reserves Management Plan.

Appropriate development of the district's frequently used coastal camping areas is necessary to ensure ongoing and satisfactory enjoyment, maintenance and protection of coastal reserves. Minimal development and low maintenance coast-hardy plants are suggested to retain the rural and rugged coastal character of the reserves.

The areas chosen for development fit selection criteria including regular use, ease of access, the potential for each area to tolerate development and the possibility that development could include or assist with biodiversity protection.

### Contents

#### North Tora Reserve

Camping area master plan pg 1

Camping area detail plan pg 2

#### Te Awaiti Reserve

Camping area master plan pg 3

Camping area detail plan pg 4

#### South Tora reserve

Camping area master plan pg 5

Camping area detail plan pg 6

#### Ngawi Reserve

Camping area master plan pg 7

Camping area detail plan pg 8