



CAPE PALLISER ECOREEF SITES
SCALED LOCATION PLANS
WAR090322 s92

ER16012026

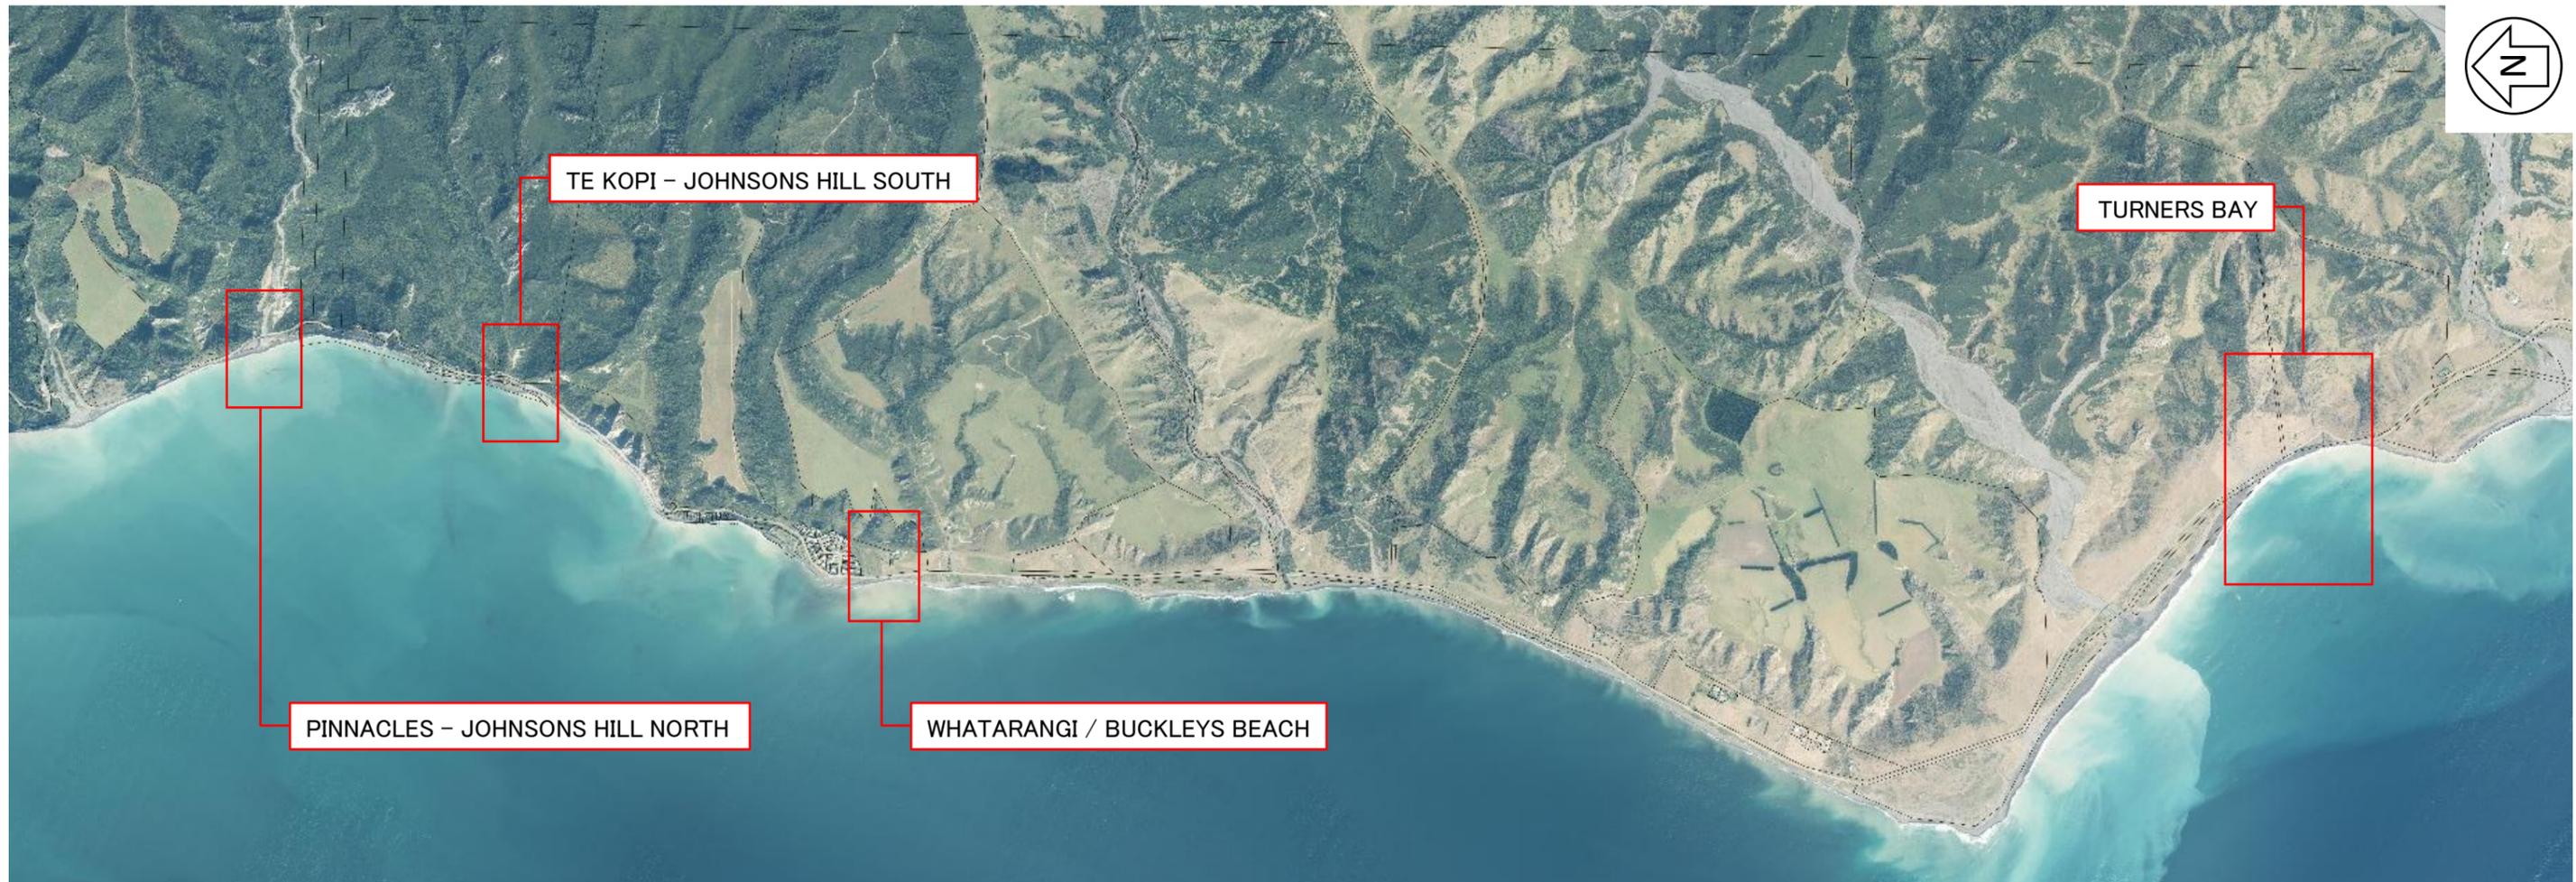


IMAGE: WELLINGTON 0.2M RURAL
 AERIAL PHOTOS (2025)
 LAND INFORMATION NEW ZEALAND



THIS DOCUMENT CONTAINS CONFIDENTIAL AND PROPRIETARY INFORMATION THAT CANNOT BE REPRODUCED OR DIVULGED, IN WHOLE OR IN PART, WITHOUT WRITTEN AUTHORIZATION FROM ECOREEF

DWG NO.
 WAR090322 LOCATION PLANS - ER16012026 - 2

DATE PUBLISHED:
 16/01/2026

A3

TITLE:
PROPOSED SITE LOCATIONS

PINNACLES – JOHNSONS HILL NORTH




320 m
(APPROXIMATE)

PROPOSED STRUCTURE EXTENTS. LOCATION AND MEASUREMENTS ARE APPROXIMATE ONLY.

CREST OF STRUCTURE TO BE NO LESS THAN 0.5 m BELOW ROAD LEVEL.

KEY:

- █ ESTIMATED UNCOVERED WIDTH
- █ ESTIMATED TOTAL WIDTH

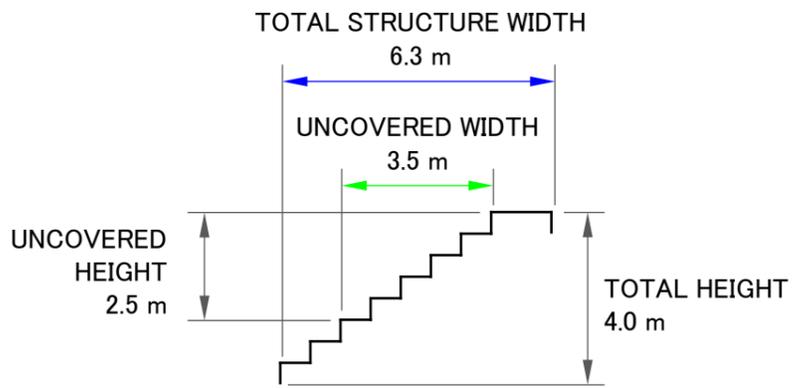

EXPECTED MAXIMUM VALUES. UNCOVERED MEASUREMENTS ARE ESTIMATED BASED ON LEVELS AT EXISTING STRUCTURES

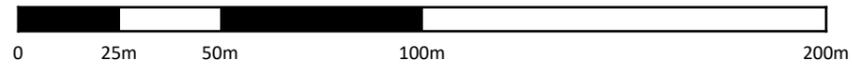


IMAGE: WELLINGTON 0.2M RURAL
AERIAL PHOTOS (2025)
LAND INFORMATION NEW ZEALAND



THIS DOCUMENT CONTAINS CONFIDENTIAL AND PROPRIETARY INFORMATION THAT CANNOT BE REPRODUCED OR DIVULGED, IN WHOLE OR IN PART, WITHOUT WRITTEN AUTHORIZATION FROM ECOREEF

DWG NO.
WAR090322 LOCATION PLANS – ER16012026 – 3

DATE PUBLISHED:
16/01/2026

A3

TITLE:
PINNACLES – JOHNSONS HILL NORTH

TE KOPI – JOHNSONS HILL SOUTH



245 m
(APPROXIMATE)

PROPOSED STRUCTURE EXTENTS. LOCATION AND MEASUREMENTS ARE APPROXIMATE ONLY.

CREST OF STRUCTURE TO BE NO LESS THAN 0.5 m BELOW ROAD LEVEL.

KEY:

- █ ESTIMATED UNCOVERED WIDTH
- █ ESTIMATED TOTAL WIDTH

TOTAL STRUCTURE WIDTH

4.9 m

UNCOVERED WIDTH

2.8 m

UNCOVERED HEIGHT

2.0 m

TOTAL HEIGHT

3.0 m

EXPECTED MAXIMUM VALUES. UNCOVERED MEASUREMENTS ARE ESTIMATED BASED ON LEVELS AT EXISTING STRUCTURES



IMAGE: WELLINGTON 0.2M RURAL AERIAL PHOTOS (2025)
LAND INFORMATION NEW ZEALAND



THIS DOCUMENT CONTAINS CONFIDENTIAL AND PROPRIETARY INFORMATION THAT CANNOT BE REPRODUCED OR DIVULGED, IN WHOLE OR IN PART, WITHOUT WRITTEN AUTHORIZATION FROM ECOREEF

DWG NO. WAR090322 LOCATION PLANS – ER16012026 – 4

DATE PUBLISHED: 16/01/2026

A3


TITLE: TE KOPI – JOHNSONS HILL SOUTH

THIRD ANGLE PROJECTION

DO NOT SCALE DRAWING

ALL MEASUREMENTS IN METRES UNLESS SPECIFIED

WHATARANGI / BUCKLEYS BEACH

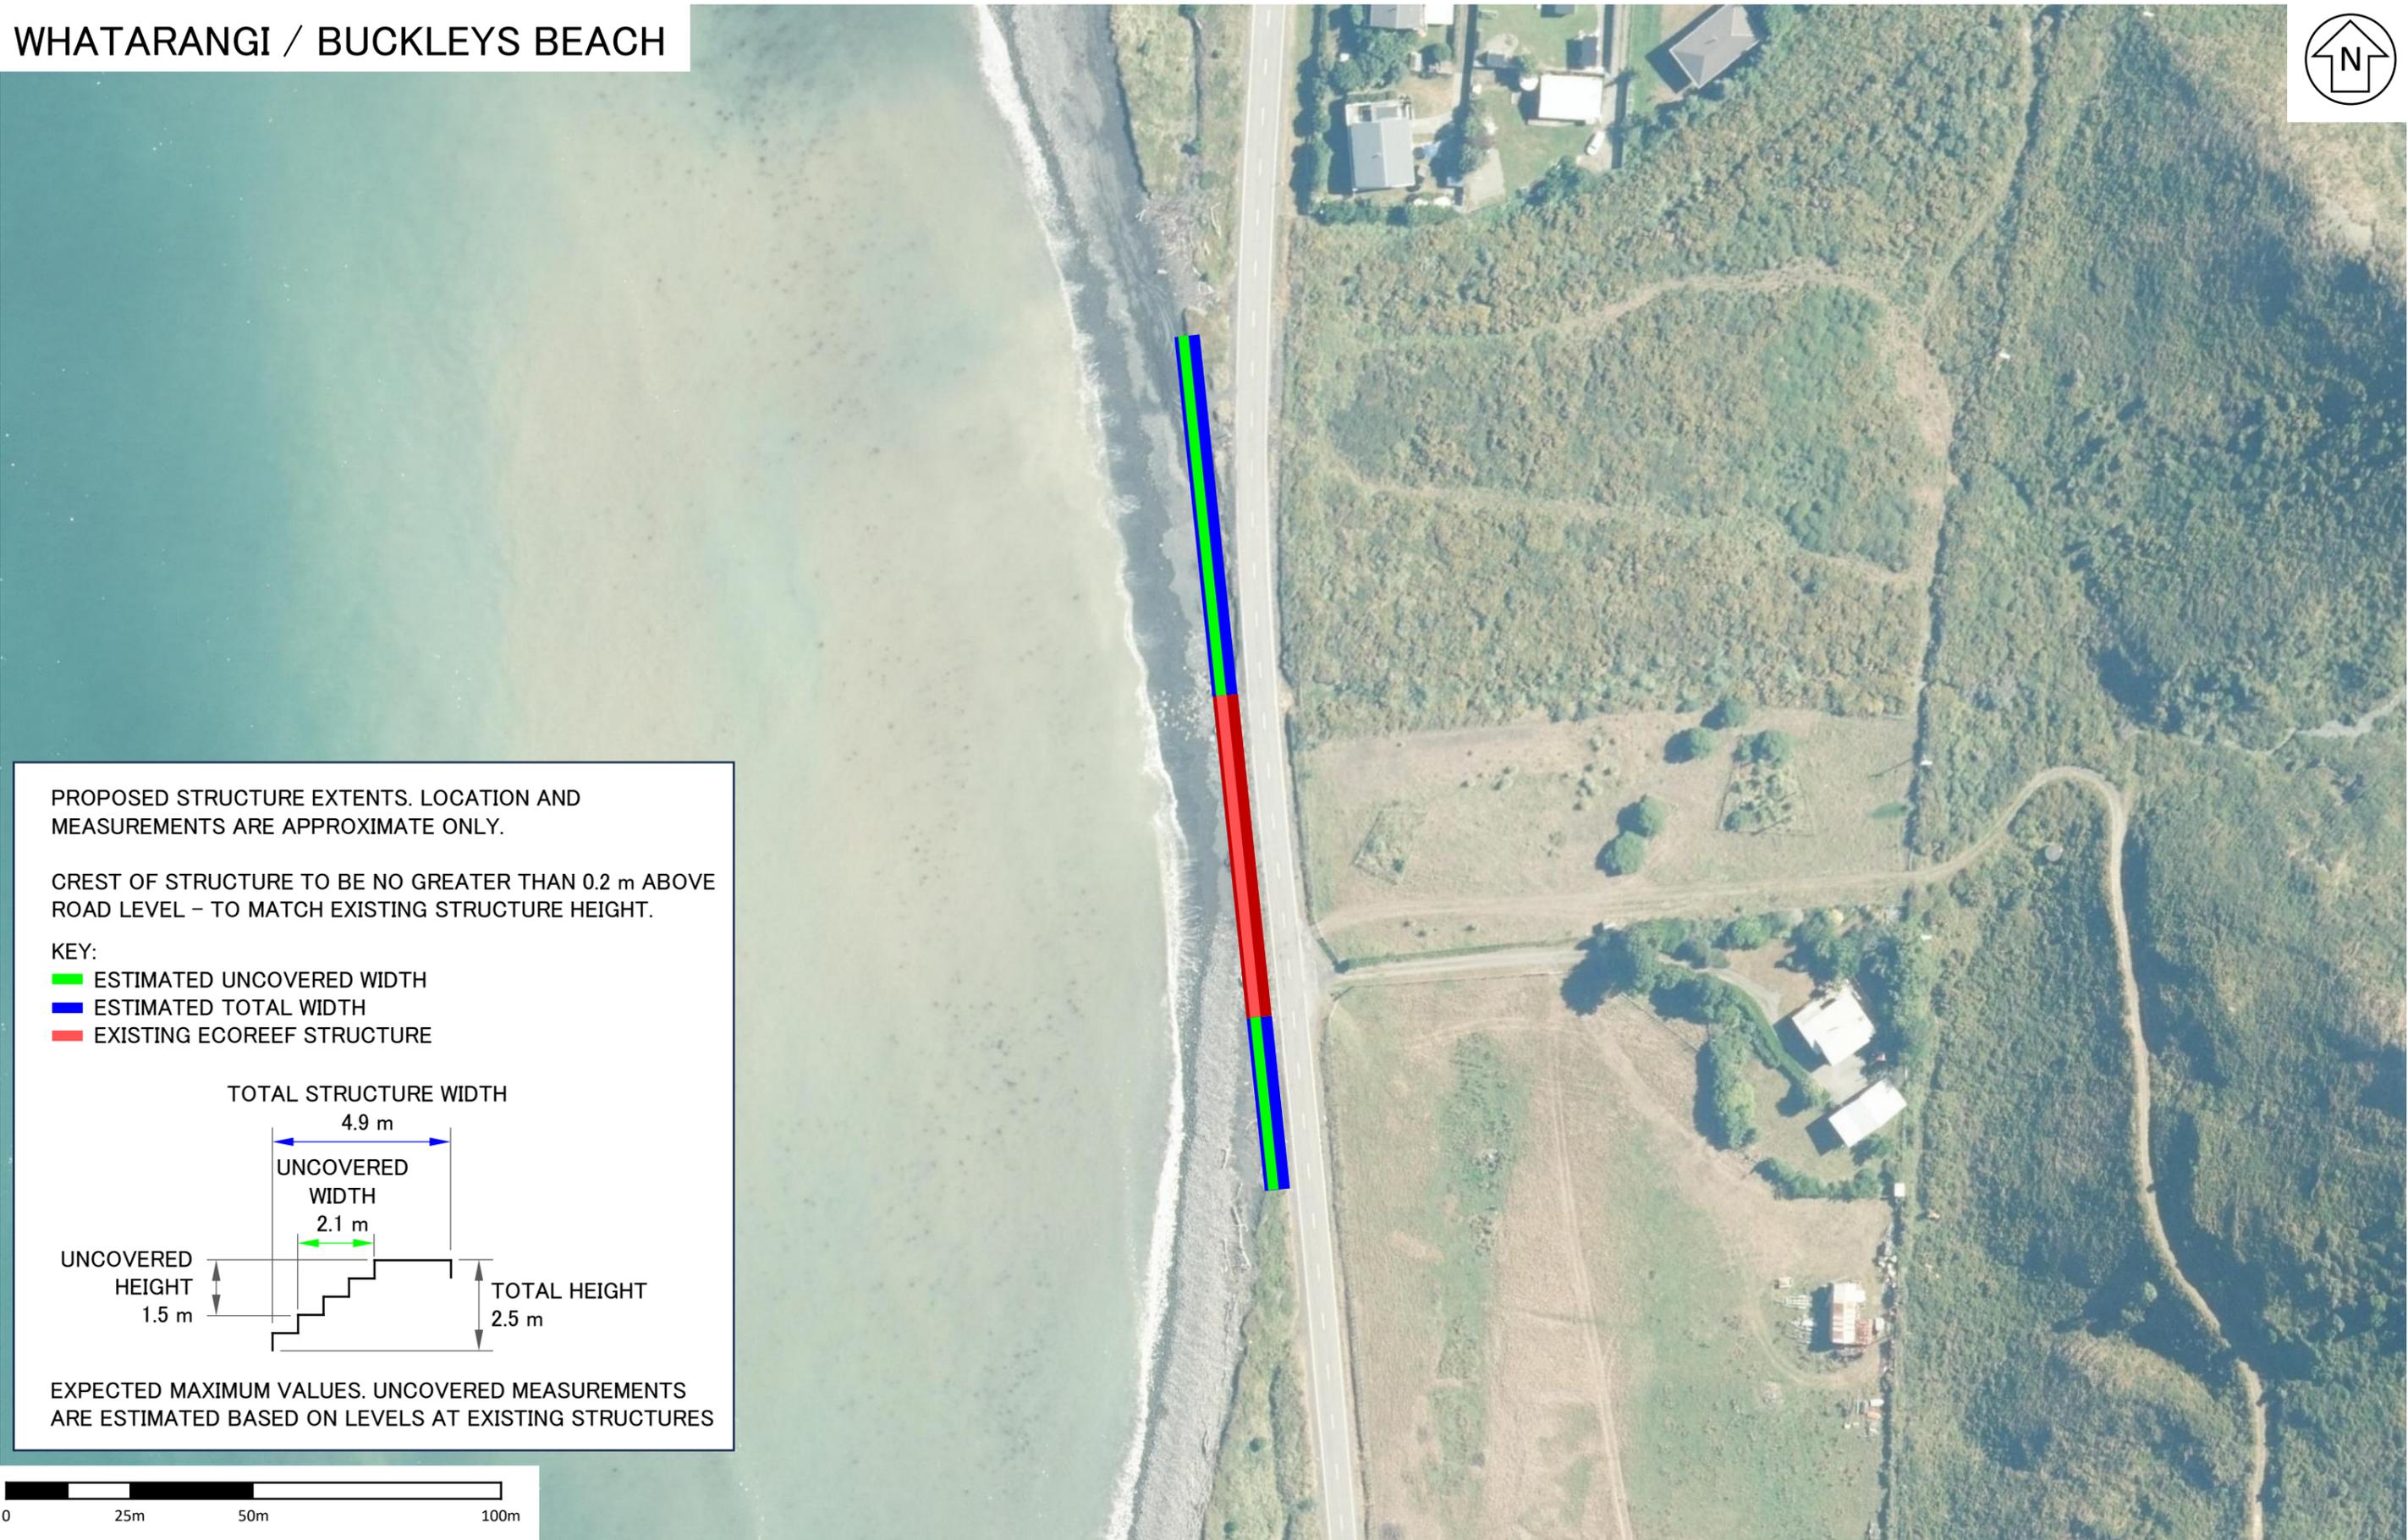


PROPOSED STRUCTURE EXTENTS. LOCATION AND MEASUREMENTS ARE APPROXIMATE ONLY.

CREST OF STRUCTURE TO BE NO GREATER THAN 0.2 m ABOVE ROAD LEVEL - TO MATCH EXISTING STRUCTURE HEIGHT.

KEY:


- █ ESTIMATED UNCOVERED WIDTH
- █ ESTIMATED TOTAL WIDTH
- █ EXISTING ECOREEF STRUCTURE

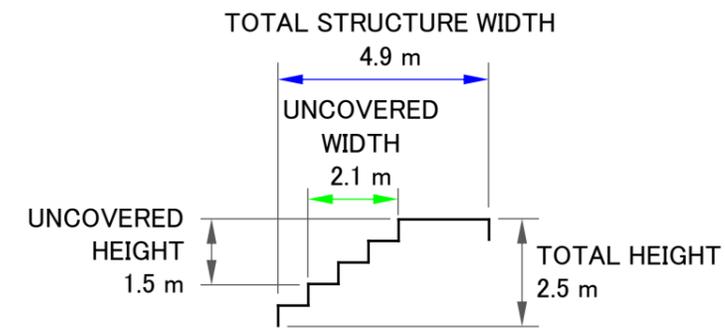

EXPECTED MAXIMUM VALUES. UNCOVERED MEASUREMENTS ARE ESTIMATED BASED ON LEVELS AT EXISTING STRUCTURES



TURNERS BAY

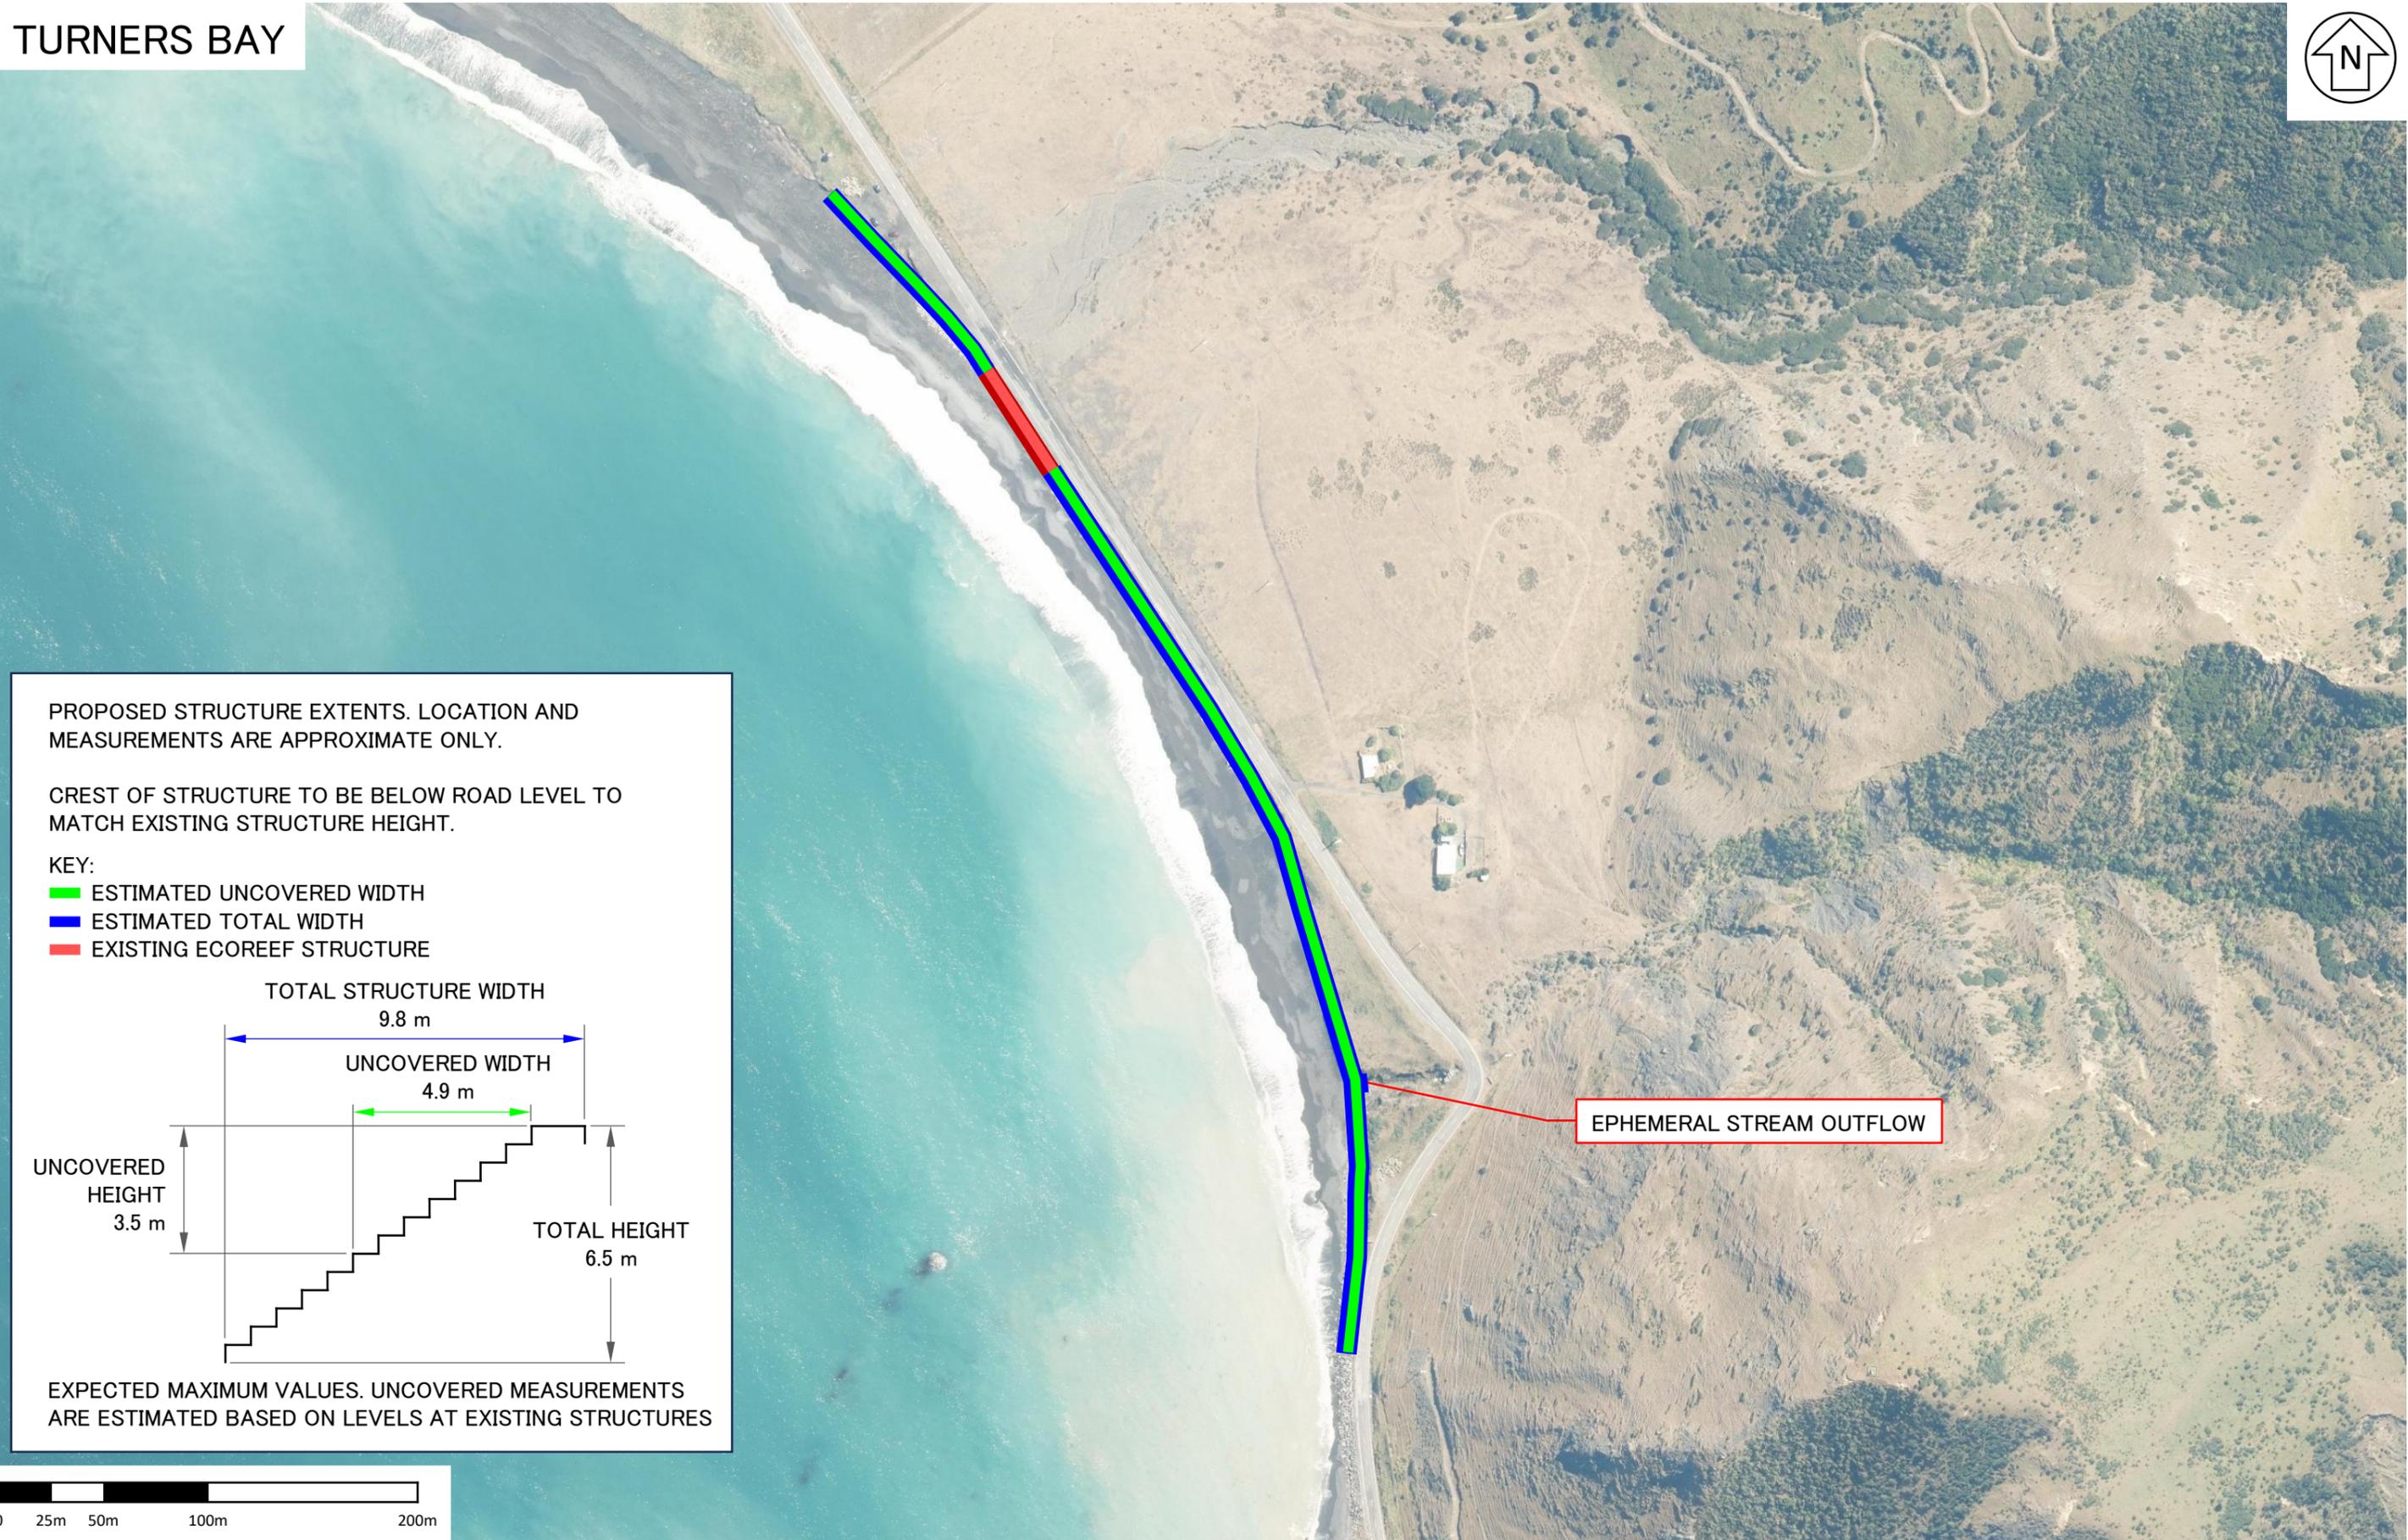


PROPOSED STRUCTURE EXTENTS. LOCATION AND MEASUREMENTS ARE APPROXIMATE ONLY.

CREST OF STRUCTURE TO BE BELOW ROAD LEVEL TO MATCH EXISTING STRUCTURE HEIGHT.

KEY:

- █ ESTIMATED UNCOVERED WIDTH
- █ ESTIMATED TOTAL WIDTH
- █ EXISTING ECOREEF STRUCTURE

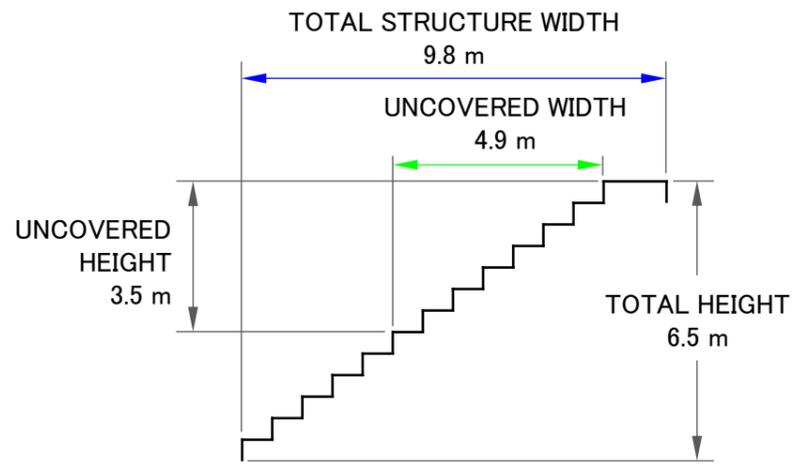

EXPECTED MAXIMUM VALUES. UNCOVERED MEASUREMENTS ARE ESTIMATED BASED ON LEVELS AT EXISTING STRUCTURES



EPHEMERAL STREAM OUTFLOW

IMAGE: RENDER DEPICTING THE ECOREEF STRUCTURES TERMINATING AND 'WRAPPING IN' AT STREAM OUTLETS AT THE PROPOSED TE KOPI - JOHNSONS HILL SOUTH SITE. A SIMILAR ARRANGEMENT IS PROPOSED AT THE PINNACLES - JOHNSONS HILL NORTH SITE.




THIS DOCUMENT CONTAINS CONFIDENTIAL AND PROPRIETARY INFORMATION THAT CANNOT BE REPRODUCED OR DIVULGED, IN WHOLE OR IN PART, WITHOUT WRITTEN AUTHORIZATION FROM ECOREEF

DWG NO. WAR090322 LOCATION PLANS - ER16012026 - 7

DATE PUBLISHED: 16/01/2026 A3

TITLE: RENDER - TYPICAL TERMINATING END

IMAGE: TYPICAL RENDER SECTION DEPICTING AN OUTFLOW FOR AN EPHEMERAL STREAM. A SIMILAR ARRANGEMENT IS TO BE ADOPTED AT TURNERS BAY.

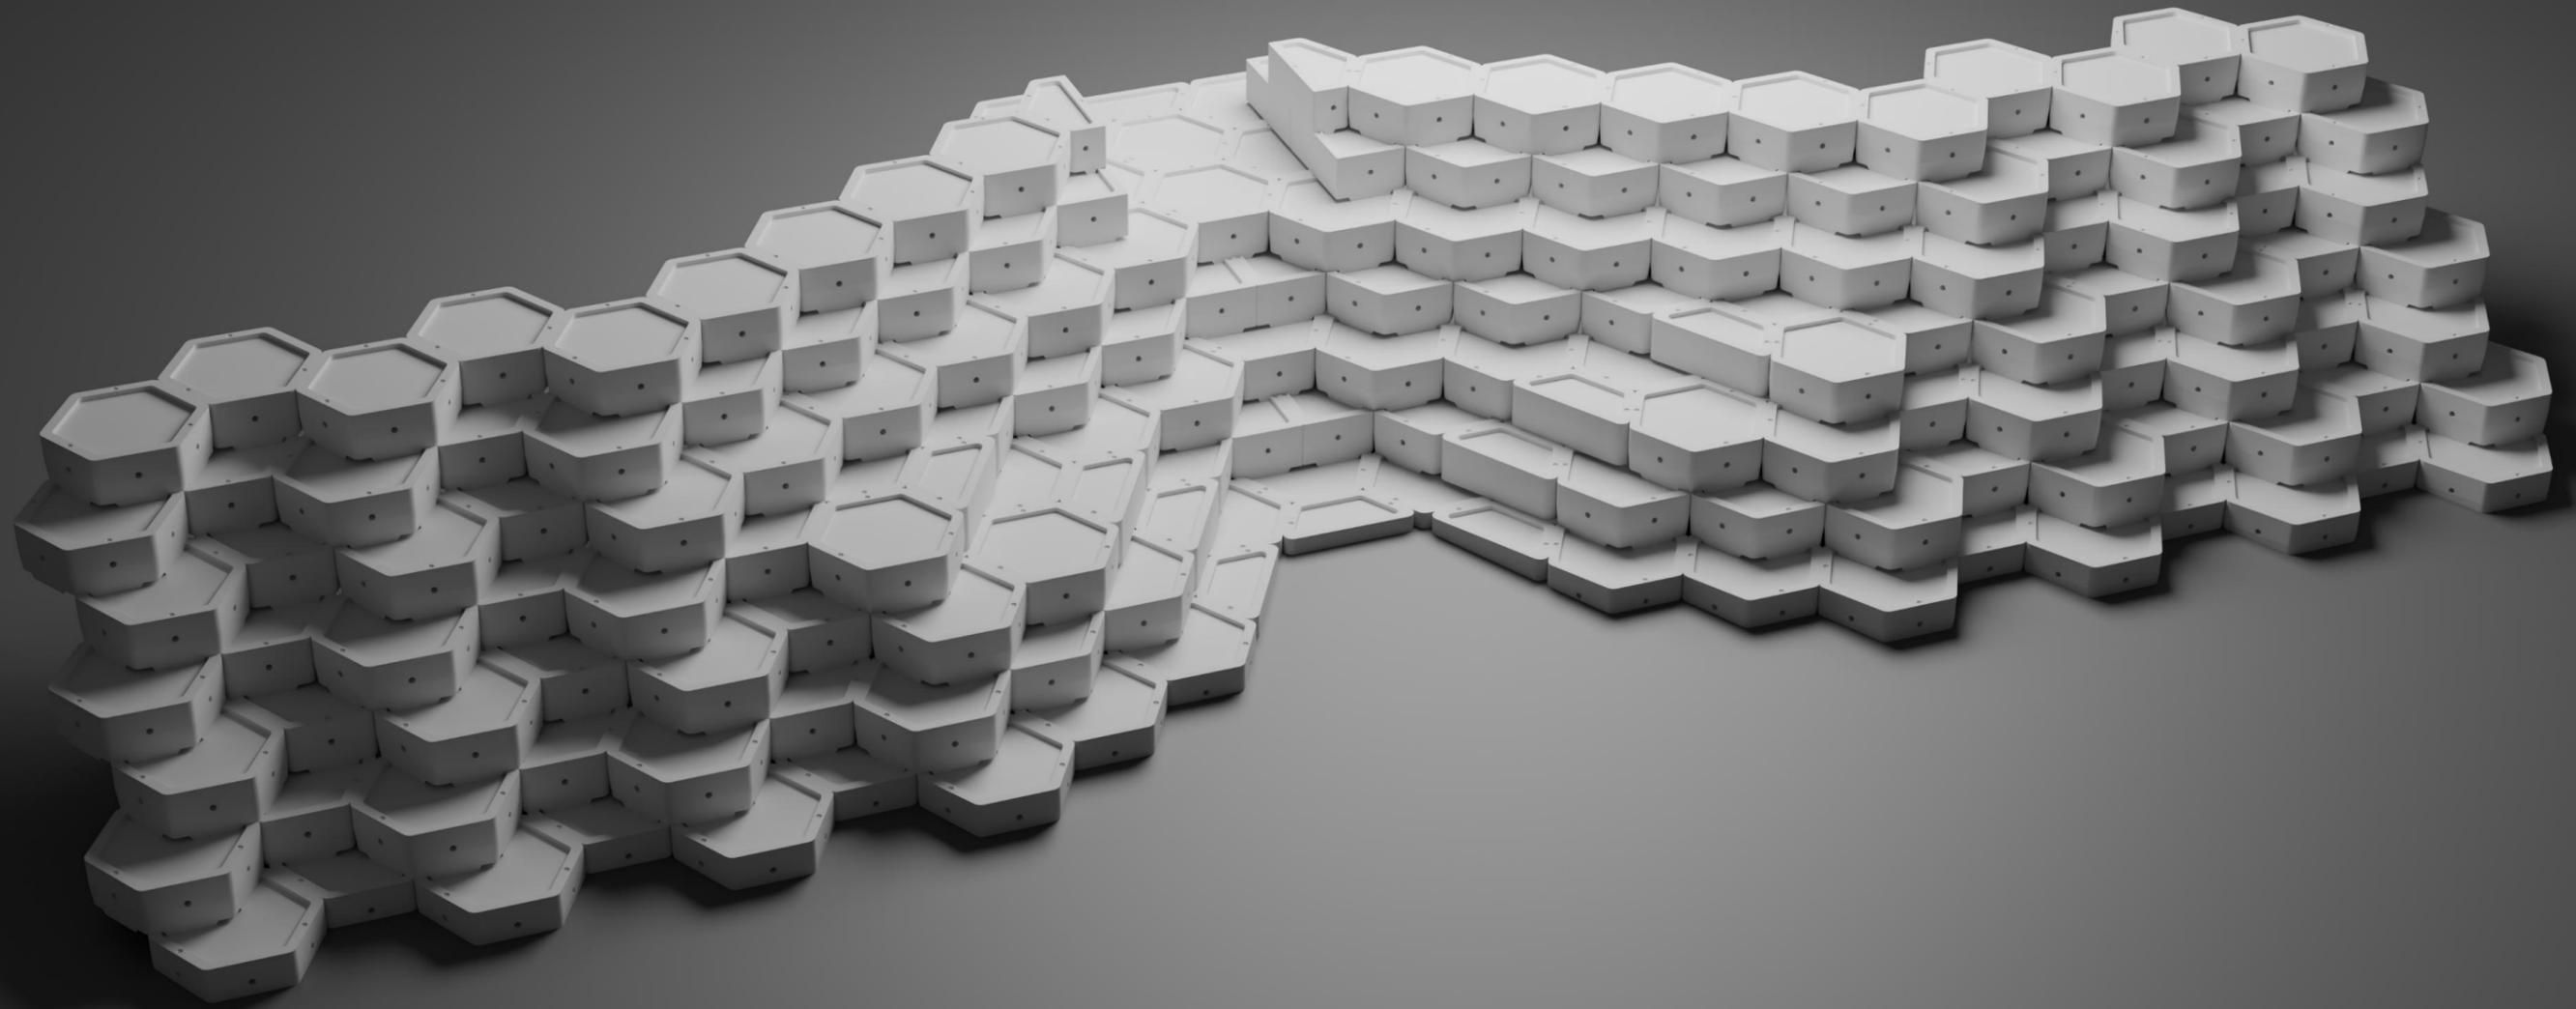

THIS DOCUMENT CONTAINS CONFIDENTIAL AND PROPRIETARY INFORMATION THAT CANNOT BE REPRODUCED OR DIVULGED, IN WHOLE OR IN PART, WITHOUT WRITTEN AUTHORIZATION FROM ECOREEF

DWG NO. WAR090322 LOCATION PLANS - ER16012026 - 8

DATE PUBLISHED: 16/01/2026

A3

TITLE: RENDER - TYPICAL STREAM OUTFLOW


THIRD ANGLE PROJECTION

DO NOT SCALE DRAWING

ALL MEASUREMENTS IN METRES UNLESS SPECIFIED

PINNACLES – JOHNSONS HILL NORTH – NORTH SECTION

PROFILE IN GREEN REPRESENTS APPROXIMATED LOCATION OF PROPOSED STRUCTURE CREST

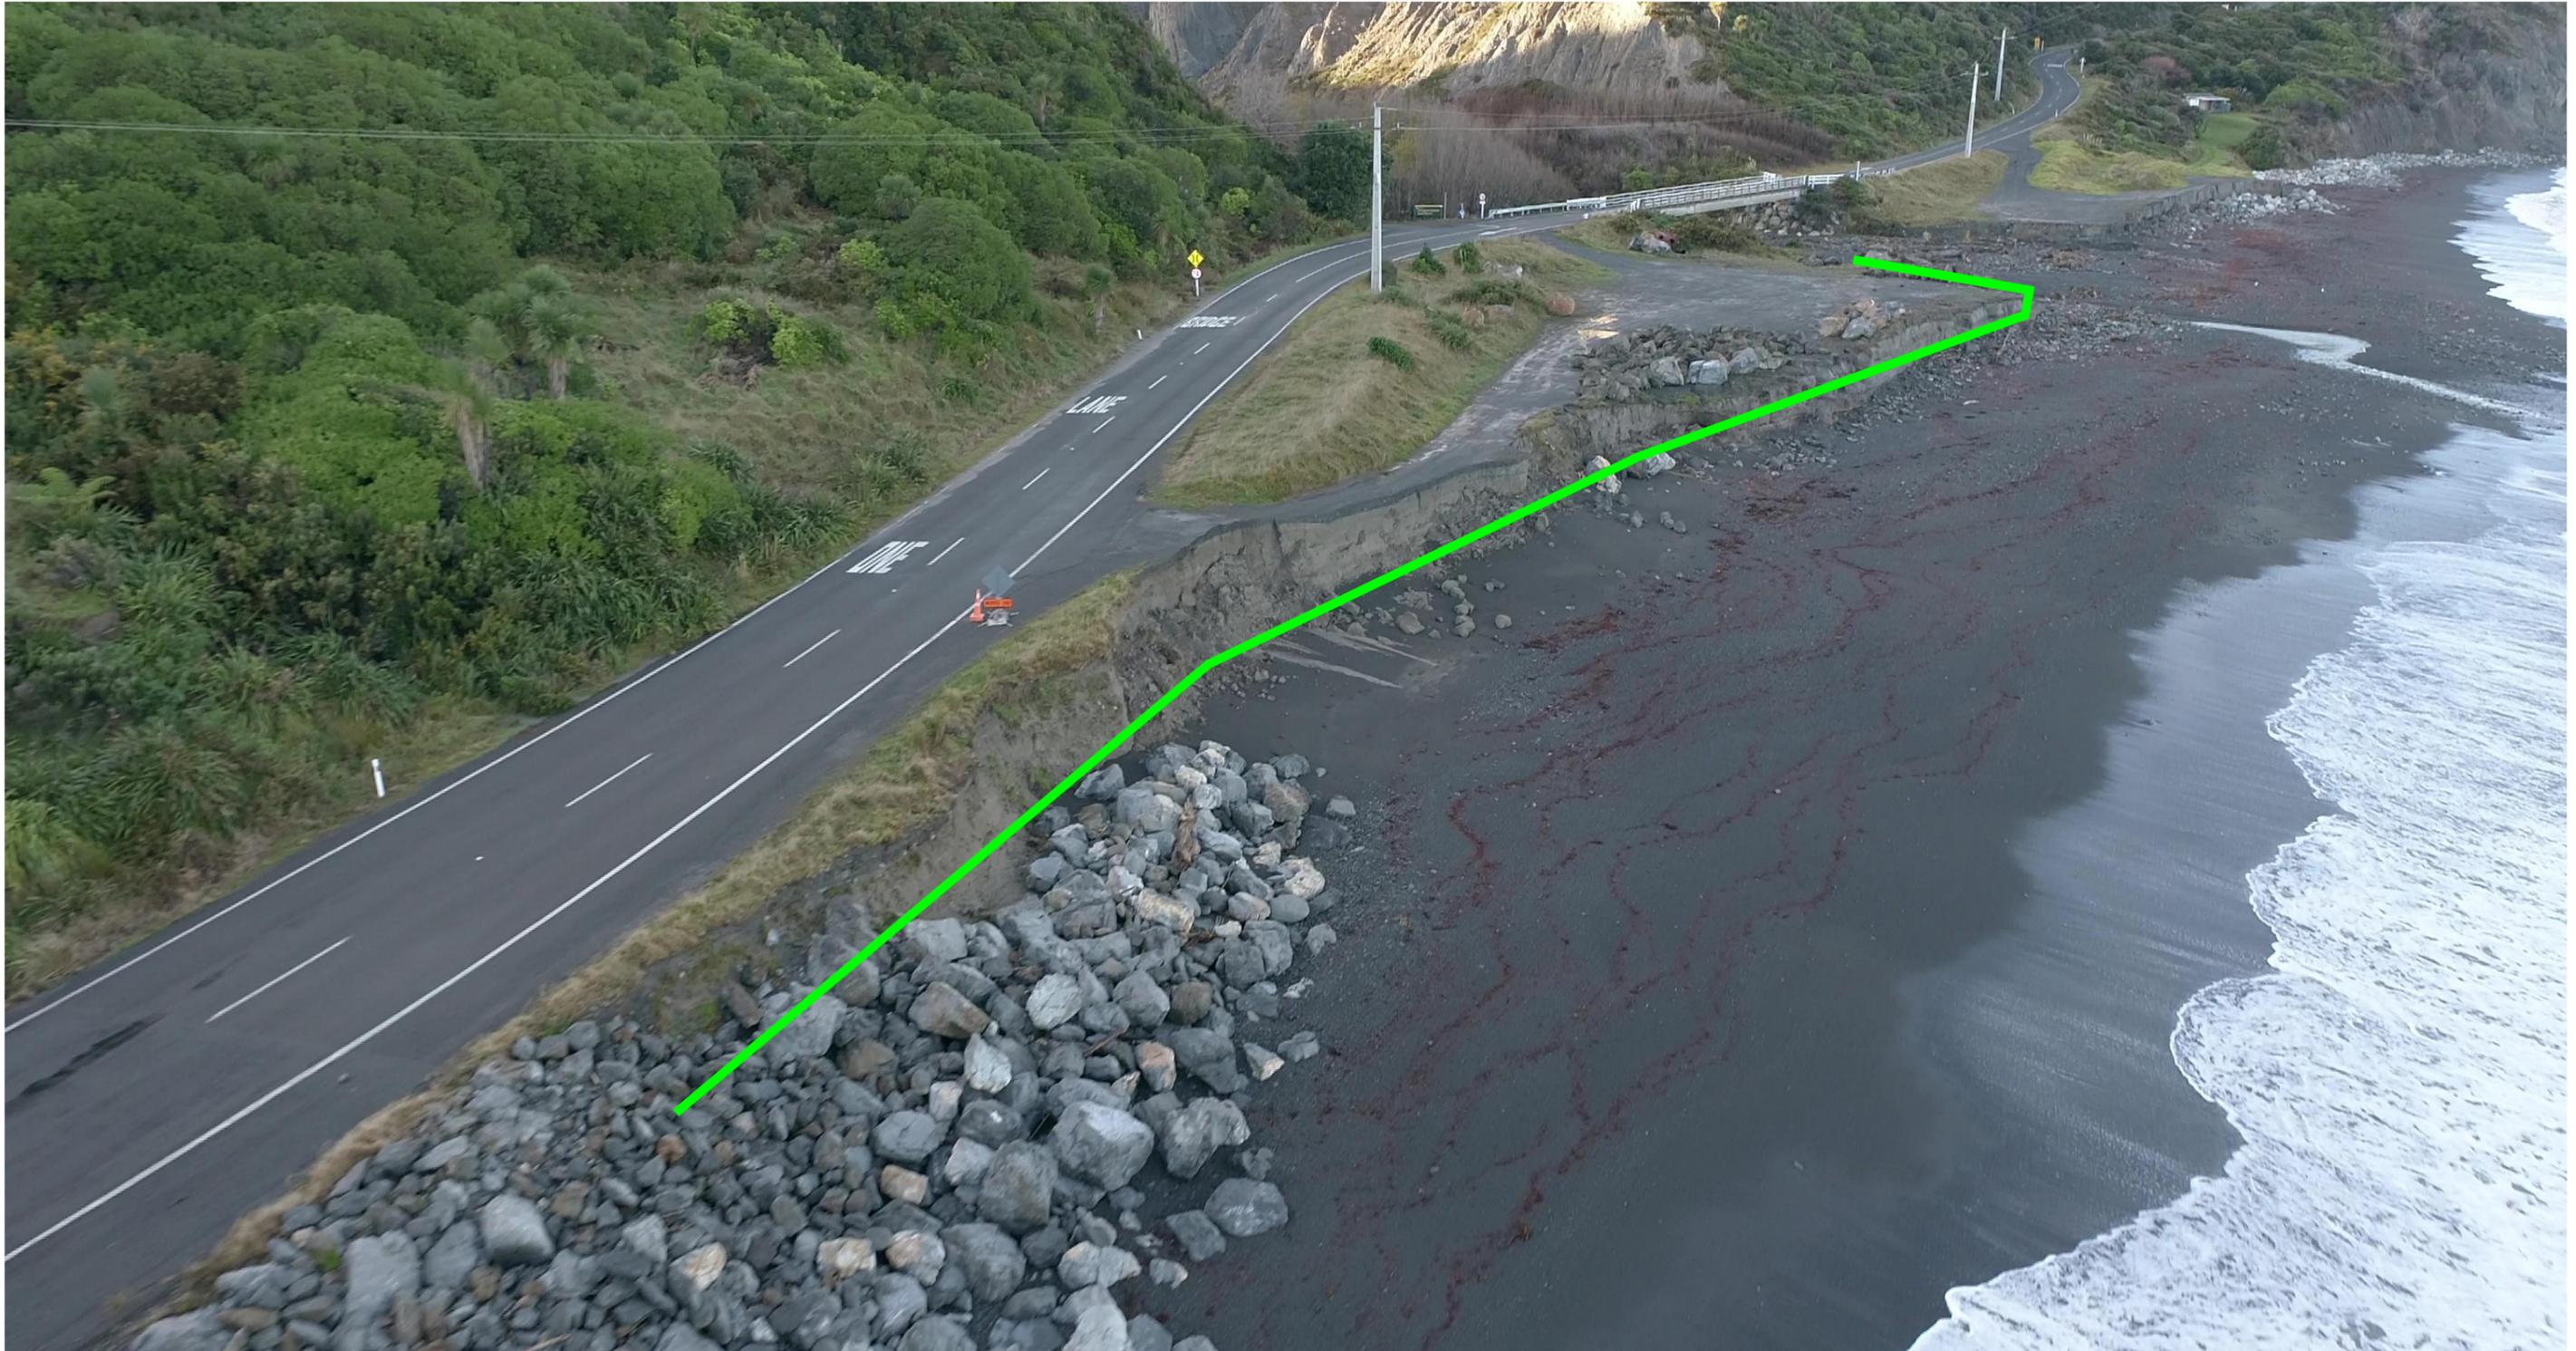

THIS DOCUMENT CONTAINS CONFIDENTIAL AND PROPRIETARY INFORMATION THAT CANNOT BE REPRODUCED OR DIVULGED, IN WHOLE OR IN PART, WITHOUT WRITTEN AUTHORIZATION FROM ECOREEF

DWG NO. WAR090322 LOCATION PLANS – ER16012026 – 9

DATE PUBLISHED: 16/01/2026

A3

TITLE: PINNACLES – JOHNSONS HILL NORTH – NORTH SECTION

THIRD ANGLE PROJECTION

DO NOT SCALE DRAWING

ALL MEASUREMENTS IN METRES UNLESS SPECIFIED

PINNACLES – JOHNSONS HILL NORTH – SOUTH SECTION

PROFILE IN GREEN REPRESENTS APPROXIMATED LOCATION OF PROPOSED STRUCTURE CREST



THIS DOCUMENT CONTAINS CONFIDENTIAL AND PROPRIETARY INFORMATION THAT CANNOT BE REPRODUCED OR DIVULGED, IN WHOLE OR IN PART, WITHOUT WRITTEN AUTHORIZATION FROM ECOREEF

DWG NO. WAR090322 LOCATION PLANS – ER16012026 – 10

DATE PUBLISHED: 16/01/2026

A3

TITLE: PINNACLES – JOHNSONS HILL NORTH – SOUTH SECTION


THIRD ANGLE PROJECTION

DO NOT SCALE DRAWING

ALL MEASUREMENTS IN METRES UNLESS SPECIFIED

TE KOPI – JOHNSONS HILL SOUTH – NORTH SECTION

PROFILE IN GREEN REPRESENTS APPROXIMATED LOCATION OF PROPOSED STRUCTURE CREST

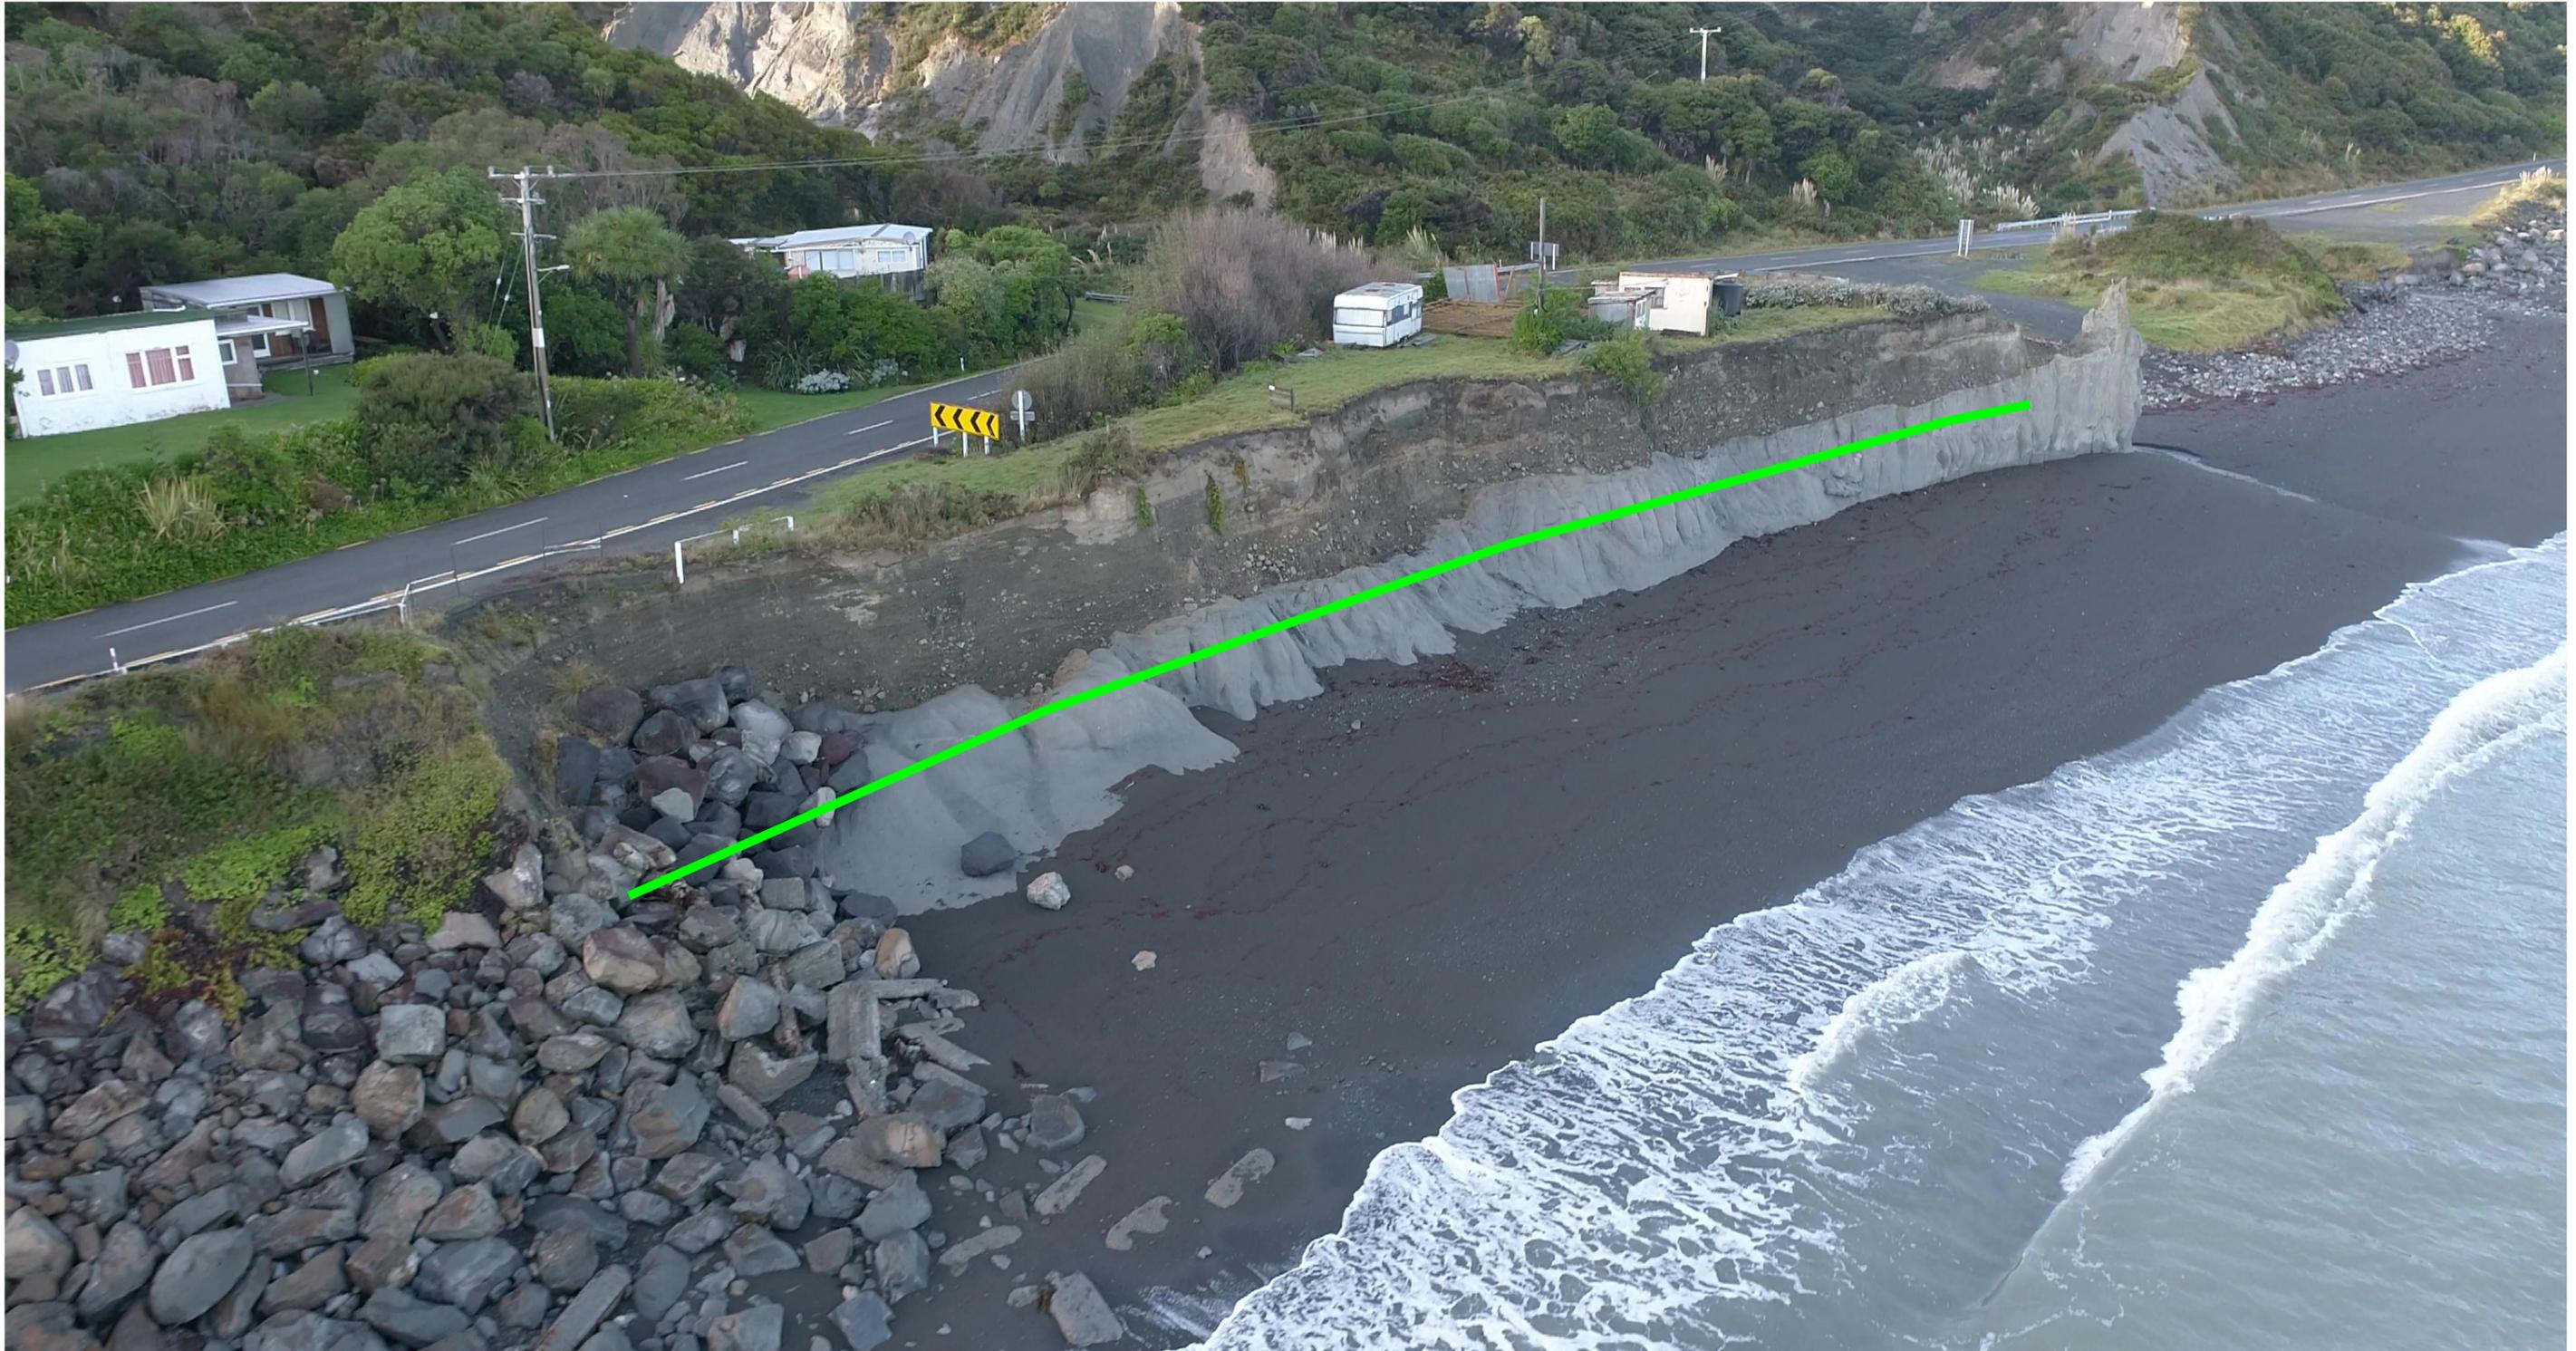

THIS DOCUMENT CONTAINS CONFIDENTIAL AND PROPRIETARY INFORMATION THAT CANNOT BE REPRODUCED OR DIVULGED, IN WHOLE OR IN PART, WITHOUT WRITTEN AUTHORIZATION FROM ECOREEF

DWG NO. WAR090322 LOCATION PLANS – ER16012026 – 11

DATE PUBLISHED: 16/01/2026

A3

TITLE: TE KOPI – JOHNSONS HILL SOUTH – NORTH SECTION

THIRD ANGLE PROJECTION

DO NOT SCALE DRAWING

ALL MEASUREMENTS IN METRES UNLESS SPECIFIED

TE KOPI – JOHNSONS HILL SOUTH – MID SECTION

PROFILE IN GREEN REPRESENTS APPROXIMATED LOCATION OF PROPOSED STRUCTURE CREST



THIS DOCUMENT CONTAINS CONFIDENTIAL AND PROPRIETARY INFORMATION THAT CANNOT BE REPRODUCED OR DIVULGED, IN WHOLE OR IN PART, WITHOUT WRITTEN AUTHORIZATION FROM ECOREEF

DWG NO. WAR090322 LOCATION PLANS – ER16012026 – 12

DATE PUBLISHED: 16/01/2026

A3

TITLE: TE KOPI – JOHNSONS HILL SOUTH – MID SECTION

THIRD ANGLE PROJECTION

DO NOT SCALE DRAWING

ALL MEASUREMENTS IN METRES UNLESS SPECIFIED

8

7

6

5

4

3

2

1

TE KOPI – JOHNSONS HILL SOUTH – SOUTH SECTION

PROFILE IN GREEN REPRESENTS APPROXIMATED LOCATION OF PROPOSED STRUCTURE CREST



THIS DOCUMENT CONTAINS CONFIDENTIAL AND PROPRIETARY INFORMATION THAT CANNOT BE REPRODUCED OR DIVULGED, IN WHOLE OR IN PART, WITHOUT WRITTEN AUTHORIZATION FROM ECOREEF

DWG NO. WAR090322 LOCATION PLANS – ER16012026 – 13

DATE PUBLISHED: 16/01/2026

A3

TITLE: TE KOPI – JOHNSONS HILL SOUTH – SOUTH SECTION

THIRD ANGLE PROJECTION

DO NOT SCALE DRAWING

ALL MEASUREMENTS IN METRES UNLESS SPECIFIED

8

7

6