



2 Estuary street, Makara Beach, Karori R.D. 2 WLLGTN 6972  
Ph: (04) 476 9924 Email: earthworkla@gmail.com

## Featherston Town Square Perspective Sketches

ALL DIMENSIONS TO BE CONFIRMED ON SITE

SCALE: Not to Scale

DATE: MARCH 2015

DESIGNED AND DRAWN BY: REBECCA WILSON

**FILE No: 1014 1990**




VIEW OF CENTRAL AREA SHOWING SUNKEN COURTYARD, SLOPING LAWN AMPHITHEATRE AREA AND CENTRAL PERFORMANCE SPACE





VIEW INTO ARTISTS QUARTER, MINIATURE RAILWAY SHED AND ARTISTS COURTYARD



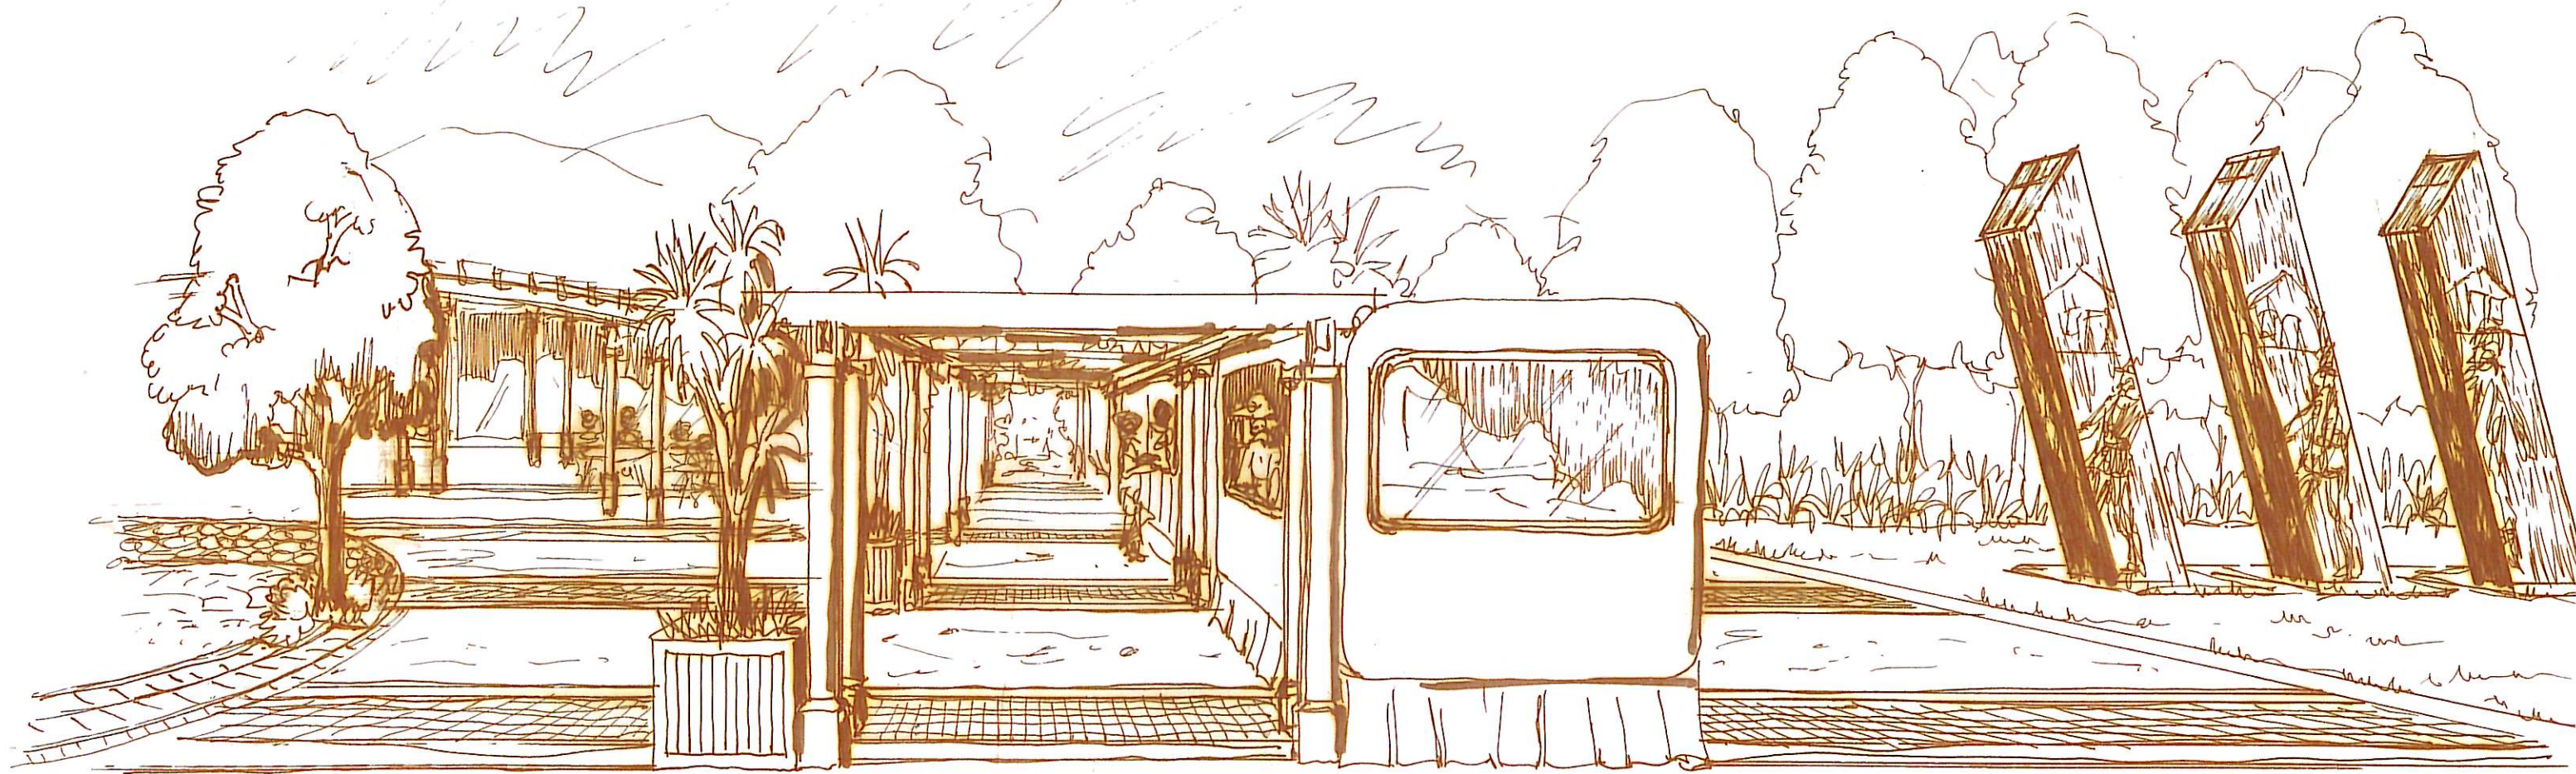

VIEW INTO PERGOLA ENTRANCE WITH MOBILE FOOD OUTLETS AND FEATHERSTON CAMP SCULPTURE BEYOND





MENZ SHED  
(TO BE  
CONSTRUCTED  
UNDER  
SEPARATE  
CONTRACT)

PROPOSED RETAIL  
DEVELOPMENT (NOT IN  
STAGE 1)

EXISTING MINIATURE  
RAILWAY SHED

TIMBER DECK  
WITH PERGOLA

PROPOSED RETAIL  
DEVELOPMENT (NOT IN  
STAGE 1)

LOW STONE  
WALL

PROPOSED RETAIL  
DEVELOPMENT (NOT IN  
STAGE 1)

PERFORMANCE SPACE REFER  
DETAIL SHT PL03

SLOPING  
'AMPHITHEATRE'  
LAWN

TIMBER DECK  
WITH PERGOLA

EXISTING  
SKATE PARK

PLANTERS

EXPOSED  
AGGREGATE  
CONCRETE  
PAVEMENT

PERIPHERAL  
PAVING

LAWN

GRANITE  
SETT STRIPS

FITZHERBERT ST

SCALE 1:100 @ A3



0m

5m

10m