

ON-LICENCE
(for premises)

Sections 14 to 16 and 64, Sale and Supply of Alcohol Act 2012

PURSUANT to the Sale and Supply of Alcohol Act 2012 (The Act), **David and Gaz Investments Ltd** is authorised to sell and supply liquor on the premises situated at **13-17 Jellicoe Street, Martinborough** and known as "**Aroma India**", to any person for consumption on the premises and to let people consume alcohol there.

The general nature of the business conducted under the licence is a **BYO restaurant**

The authority conferred by this licence must be exercised through a manager or managers appointed by the licensee in accordance with with subpart 7 of part 2 of the Act.

CONDITIONS

This BYO restaurant licence is issued subject to the following conditions:

- (a) No alcohol is to be consumed on Good Friday, Easter Sunday, Christmas Day or before 1:00 pm on Anzac Day to any person unless:
 - They are people who are present on the premises to dine.
- (b) The premises is to be: **undesigned**.
- (c) Alcohol may only be available for consumption on the following days and during the following hours:
Tuesday to Sunday – 11:30am to 10:00pm.
- (d) Drinking water is to be provided to patrons free of charge from a water supply prominently situated on the premises at all times that alcohol is available for sale, supply and consumption.
- (e) Food must be available for consumption on the premises at all times the premises are open for the consumption of alcohol, in accordance with the menu supplied with the application for this licence or menu variations of a similar range and standard. Menus must be visible, and food should be actively promoted.
- (f) The following steps must be taken to promote the responsible consumption of alcohol:
 - Implement and maintain the Host Responsibility Policy submitted with the application for the licence.
 - At all times when the premises are open for the consumption of alcohol, a reasonable range of non-alcoholic refreshments are available.
 - The Licensee must ensure that signs are prominently displayed within the licensed premises detailing the availability of assistance and information regarding alternative forms of transport from the premises.
 - The licensee must implement and maintain steps proposed in the application for the licence aimed at promoting the responsible consumption of alcohol.
- (g) The following steps must be taken to ensure that the provisions of the Act relating to the consumption of alcohol by prohibited persons are observed:
 - Display of appropriate signs adjacent to every point of sale detailing the statutory restrictions on the consumption of alcohol by minors and the complete prohibition on consumption by intoxicated persons.
- (h) The licensee must ensure that at all times a copy of the licence, together with a statement of all conditions subject to which it is issued, is displayed at the principal entrance so as to be easily read by people using the premises.
- (i) The holder of a manager's certificate or a properly notified manager shall be on duty and on the premises at all times alcohol is available for consumption.
- (j) A telephone must be freely available for customers to call for transport & staff must assist if required. Telephone numbers for alternative forms of transport from the premises must be displayed.

THE LICENSED PREMISES

The premises, situated at **13-17 Jellicoe Street, Martinborough**, are more precisely identified as outlined in a plan received by the South Wairarapa District Licensing Committee on **16th June 2021**.

DISPLAY OF LICENCE AND PRINCIPAL ENTRANCE/S

A copy of this licence must be displayed at the principal entrance to the premises. The entrance from **13-17 Jellicoe Street, Martinborough** is designated as the principal entrance.

DURATION

Subject to the requirements of the Act relating to the payment of fees, and to the provision of the Act relating to the suspension and cancellation of licences, this licence continues in force –

(a) Either –

- i. Until the close of the period for which it was last renewed; or
- ii. If it has never been renewed, until the close of the period of 12 months after the day it was issued; but

(b) If an application for the renewal of the licence is duly made before the licence would otherwise expire, either –

- i. Until the close of the period of 3 years after the period for which it was last renewed; or

If it has never been renewed, until the close of the period of 4 years after the day it was issued.

DATED at Martinborough this 22nd day of July 2021




Harry Wilson
Secretary
South Wairarapa District Licensing Committee

Subject to the requirements of the Act relating to the payment of fees, and to the provisions of the Act relating to the suspension and cancellation of licences, the licence expires on:

19 July 2022



ELEVATION

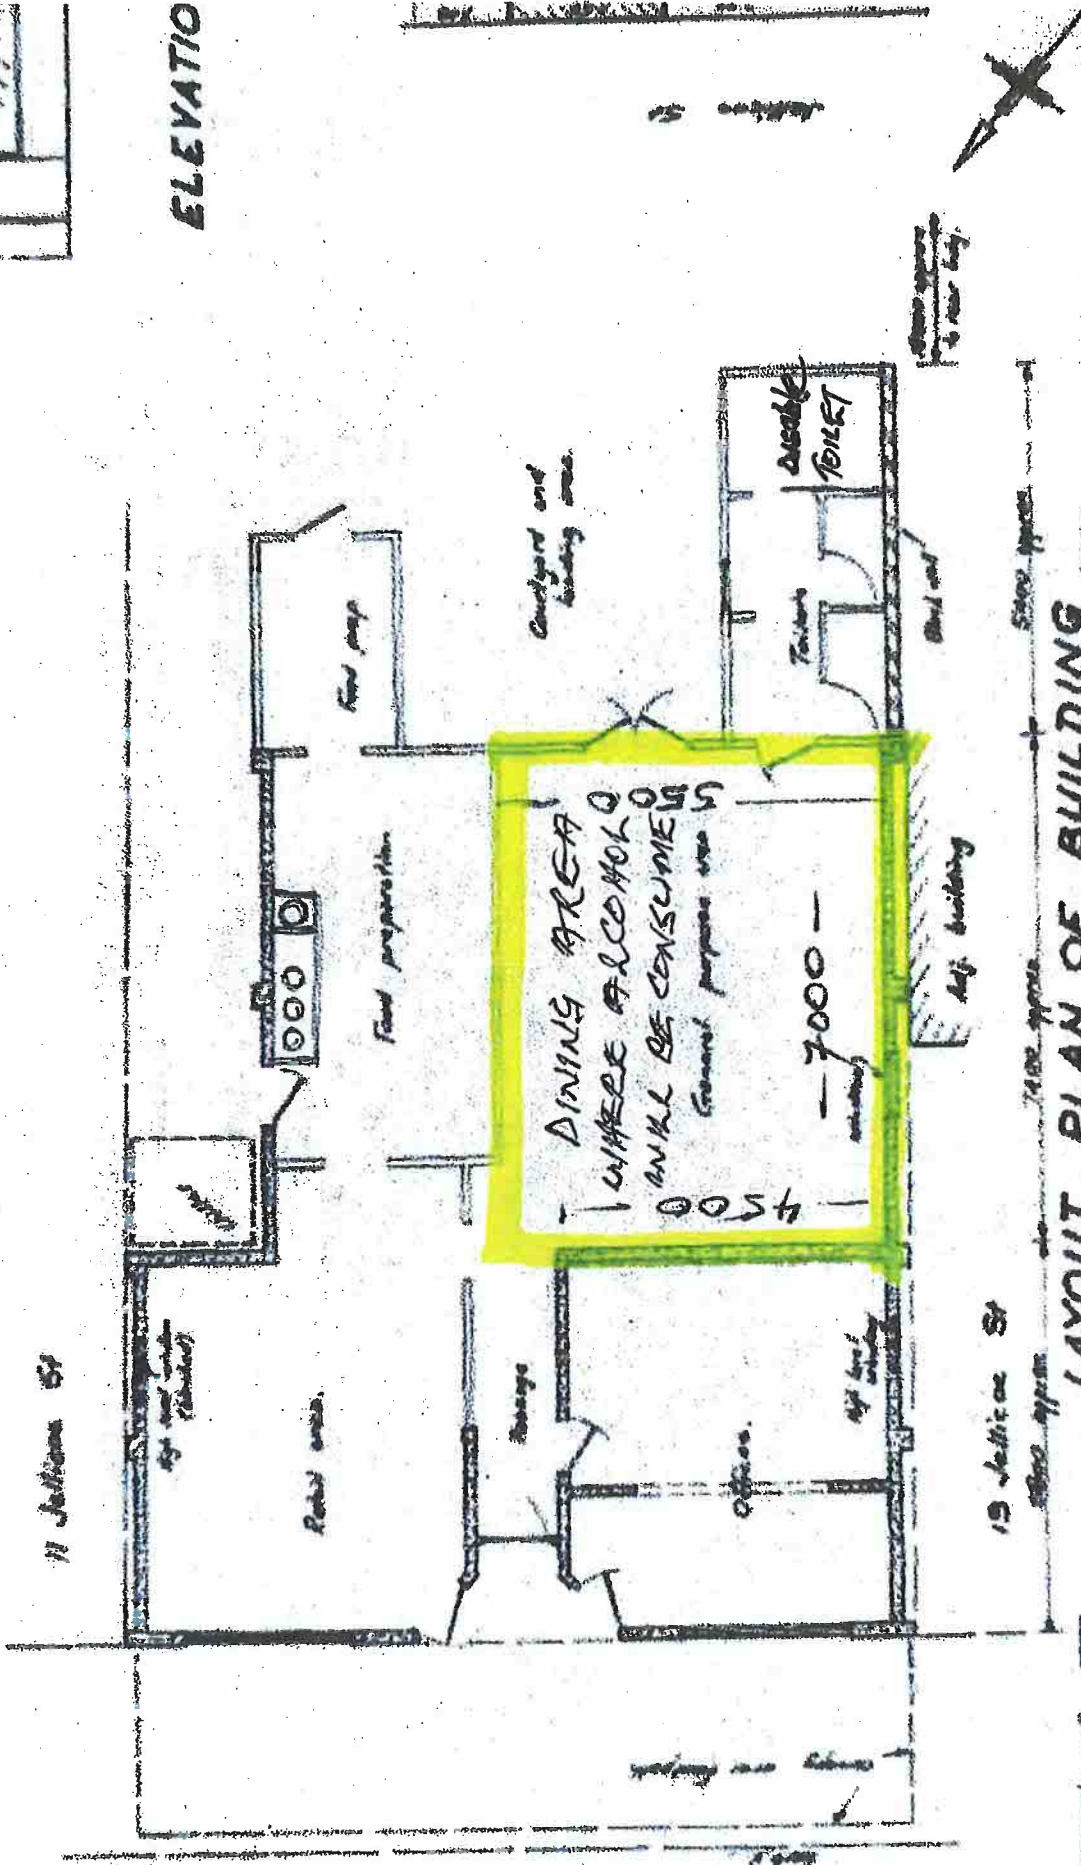

LAYOUT PLAN OF BUILDING 1100

Note: This drawing has been prepared for an E.P.B. report. Do not rely on it for the dimensions!

Scales 1/8" = 1'-0"
 Drawn G.C.

D. A. CUTLER
 Consulting Civil and Structural Engineer

EXISTING BUILDING
 AT 13-17 ILLICOE STREET



IN THE MATTER

of the Sale and Supply of Alcohol Act
2012

**AND
IN THE MATTER**

of an application by **David and Gaz
Investments Ltd** for an on-licence
pursuant to s.99 of the Act in respect of
premises situated at **13-17 Jellicoe
Street, Martinborough** known as
"**Aroma India**"

BEFORE THE South Wairarapa District Licensing Committee

Commissioner: Angela Yeoman

DECISION

This is an application by **David and Gaz Investments Ltd** for a BYO on-licence in respect of premises situated at **13-17 Jellicoe Street, Martinborough**, known as "**Aroma India**".

The general nature of the business to be undertaken is that of a **BYO restaurant**.

The application was duly advertised and no objection or notice of desire to be heard has been received. Accordingly we deal with the matter on the papers.

We are satisfied as to the matters to which we must have regard as set out in s.105 of the Act and we grant the applicant a BYO on-licence authorising the consumption of liquor on the premises, to any person who is present on the premises, subject to the following conditions:

CONDITIONS:

It is recommended that the BYO restaurant licence be issued subject to following conditions:

- (a) No alcohol is to be consumed on Good Friday, Easter Sunday, Christmas Day or before 1:00 pm on Anzac Day to any person unless:
 - They are people who are present on the premises to dine.
- (b) The premises is to be: **undesignated**.
- (c) Alcohol may only be available for consumption on the following days and during the following hours:
Tuesday to Sunday – 11:30am to 10:00pm.
- (d) Drinking water is to be provided to patrons free of charge from a water supply prominently situated on the premises at all times that alcohol is available for sale, supply and consumption.
- (e) Food must be available for consumption on the premises at all times the premises are open for the consumption of alcohol, in accordance with the menu supplied with the application for this licence or menu variations of a similar range and standard. Menus must be visible, and food should be actively promoted.
- (f) The following steps must be taken to promote the responsible consumption of alcohol:
 - Implement and maintain the Host Responsibility Policy submitted with the application for the licence.
 - At all times when the premises are open for the consumption of alcohol, a reasonable range of non-alcoholic refreshments are available.
 - The Licensee must ensure that signs are prominently displayed within the licensed premises detailing the availability of assistance and information regarding alternative forms of transport from the premises.

- The licensee must implement and maintain steps proposed in the application for the licence aimed at promoting the responsible consumption of alcohol.
- (g) The following steps must be taken to ensure that the provisions of the Act relating to the consumption of alcohol by prohibited persons are observed:
- Display of appropriate signs adjacent to every point of sale detailing the statutory restrictions on the consumption of alcohol by minors and the complete prohibition on consumption by intoxicated persons.
- (h) The licensee must ensure that at all times a copy of the licence, together with a statement of all conditions subject to which it is issued, is displayed at the principal entrance so as to be easily read by people using the premises.
- (i) The holder of a manager's certificate or a properly notified manager shall be on duty and on the premises at all times alcohol is available for consumption.
- (j) A telephone must be freely available for customers to call for transport & staff must assist if required. Telephone numbers for alternative forms of transport from the premises must be displayed.

REASON FOR DECISION:

I have considered the application on the basis of reports from the Alcohol Licensing Inspector, the Police, and the Medical Officer of Health, who do not oppose the issue of the licence. In addition, the District Licensing Committee has not received any Objections from members of the public.

The District Licensing Committee Chair, acting pursuant to s105 of the Act, is satisfied that all criteria has been met. **David and Gaz Investments Ltd**, trading as **Aroma India Martinborough**, is therefore granted the new BYO On-Licence, subject to the above Conditions of Licence (a) to (j).

The applicant's attention is drawn to ss.56, 57 and 214 (3) of the Act obliging the holder of an on-licence to display:

1. At each principal entrance to the premises a sign attached to the inside or outside of the premises, so as to be easily read by people immediately outside the entrance, stating the ordinary hours of business during which the premises will be open for the consumption of alcohol; AND
2. A copy of the licence, and of the conditions of the licence, attached to the interior of the premises so as to be easily read by persons entering through each principal entrance; AND
3. A sign prominently displayed inside the premises, which identifies by name the manager for the time being on duty.

THE LICENSED PREMISES

The premises, situated at **13-17 Jellicoe Street, Martinborough 5711** are more precisely identified in a plan received by the South Wairarapa District Licensing Committee on **16 June 2021**.

DATED at Martinborough this **19th day of July 2021**



Angela Yeoman
Commissioner
South Wairarapa District Licensing Committee