


Far North Solar Farm Ltd.


Moroa Road, Greytown

FIGURE 2a: The Proposal

FIGURE 2a: The Proposal

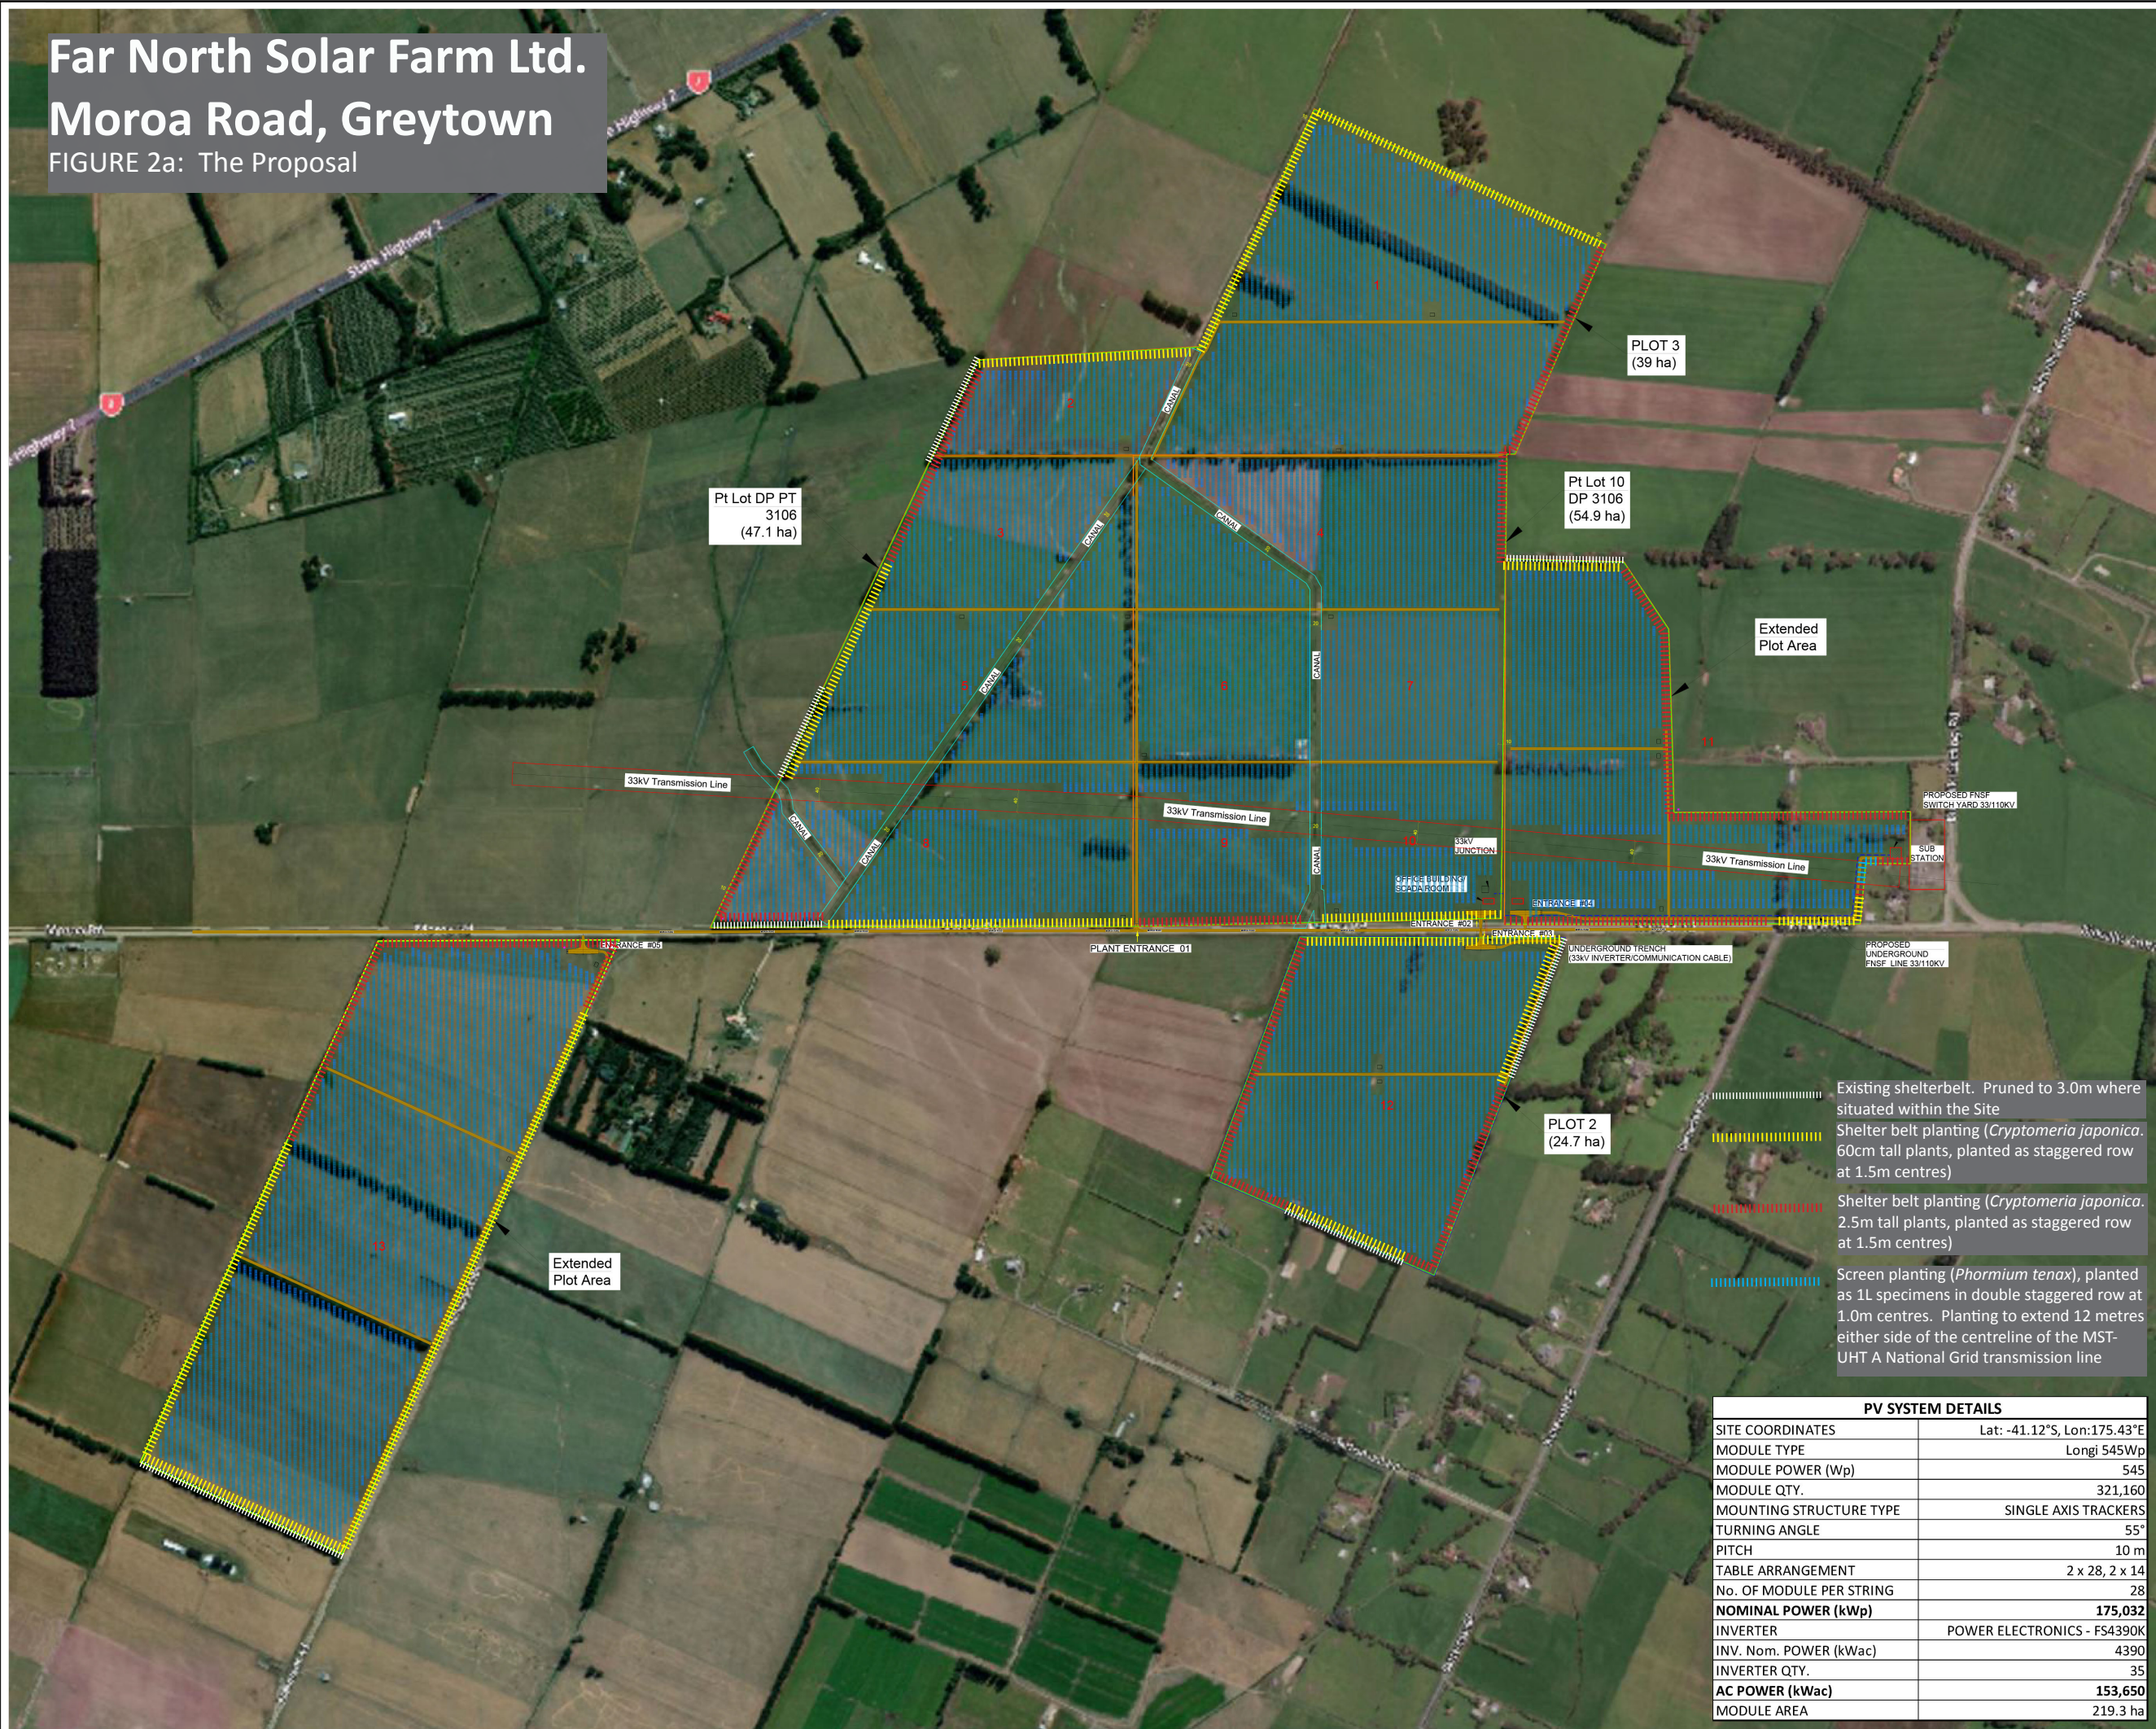



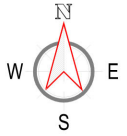






PRELIMINARY DESIGN



GENERAL NOTES

1. ALL DIMENSIONS ARE IN METER UNLESS OTHERWISE SPECIFIED.
2. FINAL LAYOUT WILL BE DETERMINED AFTER SITE SURVEY.

LEGEND

-  - 2 x 28 PV TRACKER MODULE (Longi 545Wp)
-  - 2 x 14 PV TRACKER MODULE (Longi 545Wp)
-  - CANAL
-  - 33kV TRANSMISSION LINE
-  - PLANT INTERNAL ROAD (4m WIDTH)
-  - UNDERGROUND TRENCH
(33kV INVERTER/COMMUNICATION CABLE)
-  - INVERTER STATION
-  - SCREENING TREES (2m Height)
-  - WATER TANK (Ø3m)

REFERENCE DRAWINGS

No.	DRAWING TITLE	DRAWING No.
E	03-11-2022 DRAFT - UPDATED BOUNDARY & WATER TANK	
D	14-10-2022 DRAFT - UPDATED WITH EXTENDED PLOT AREA	
C	28-09-2022 DRAFT - UPDATED PLANT ROAD, UNDERGROUND LINE	
B	14-09-2022 DRAFT	
A	02-09-2022 DRAFT	
R	DATE	DESCRIPTION OF REVISION
		REMARKS

PROJECT NAME :

**GREYTOWN 175MWp
NEW ZEALAND**

OWNER'S ENGINEER :

GENERAL CONTRACTOR :



Aquila Capital Renewables Asia Pte. Ltd.
138 Market Street #15-03 CapitaGreen
Singapore 048946. www.aquila-capital.com

This drawing is property of Aquila Capital and may not be copied (in whole or in part) used for manufacturing or disclosed without prior consent of Aquila Capital Singapore.

DRAWN BY : HARI	SIGN	TITLE : MODULE GENERAL ARRANGEMENT LAYOUT
DATE : 03-11-2022	H.S	
CHECKED BY : ARUL	A.M	
DATE : 03-11-2022		
APPROVED BY : TIMO	T.K	
DATE : 03-11-2022		

DRAWING No. **ACRA-NZD-GT-001**

SHEET SIZE A1	SHEET 1 OF 1	SCALE 1:5500	REV E
-------------------------	------------------------	------------------------	-----------------