

GENERAL NOTES

1. ALL DIMENSIONS ARE IN METER UNLESS OTHERWISE SPECIFIED.

LEGEND

REFERENCE DRAWINGS

No.	DRAWING TITLE	DRAWING No.	
D	10-18-2024	CABLE TRENCH FOR ROAD CROSSING PLAN	
C	09-10-2024	ADDITIONAL FARM ROAD AND FARM STOCK FENCE GATE	
B	02-10-2024	ADDITIONAL ACCESS GATE ON PERIMETER AND STOCK FENCE	
A	30-09-2024	SITE BOUNDARY, ROAD WIDTH, HARDSTANDS, INVERTER AND FIRE FIGHTING TANKS LOCATION	
D	26-09-2024	DRAFT	
R	DATE	DESCRIPTION OF REVISION	REMARKS

PROJECT NAME :

**GREYTOWN SOLAR FARM
NEW ZEALAND**

DRAFTING ENGINEER :



RENEWABLE ENGINEERING GROUP

GENERAL CONTRACTOR :



Far North Solar Farm
Powering New Zealand's Renewable Future.


A: Level 1, 65 KUMEU ROAD, AUCKLAND E: engineering@fnstf.co.nz

This drawing is property of FNSF/REG and may not be copied (in whole or in part) used for manufacturing or disclosed without prior consent of FNSF/REG.


DRAWN BY	DATE	SIGN	TITLE :
JROD	21-10-2024	R.J.L	MODULE TYPICAL SECTION DETAILS
CHECKED BY	DATE	P.P.	
PAREEK	21-10-2024	J.T.	
APPROVED BY	DATE	J.T.	
JOHN T.	21-10-2024		

DRAWING No: **FNSF_GRT_178.2MWp_211024_DW0.1_MSD**


SHEET SIZE	SHEET	SCALE	REV
A1	1 OF 1	NTS	D

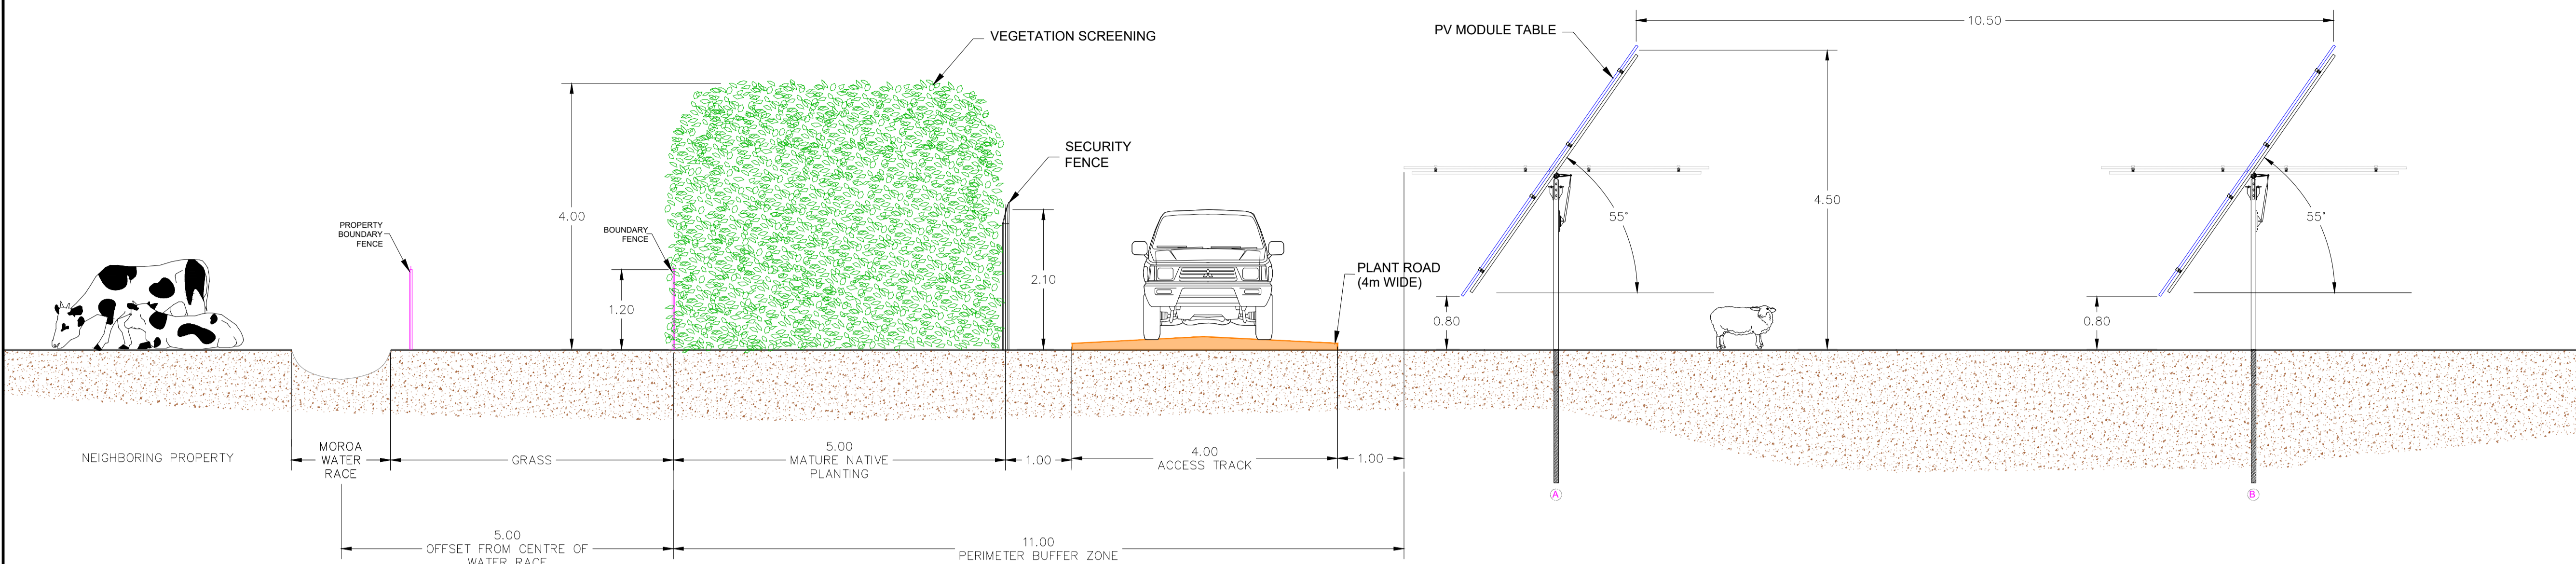

TYPICAL ELEVATION 1 DETAIL FOR TRACKER TABLE
SCALE 1:55

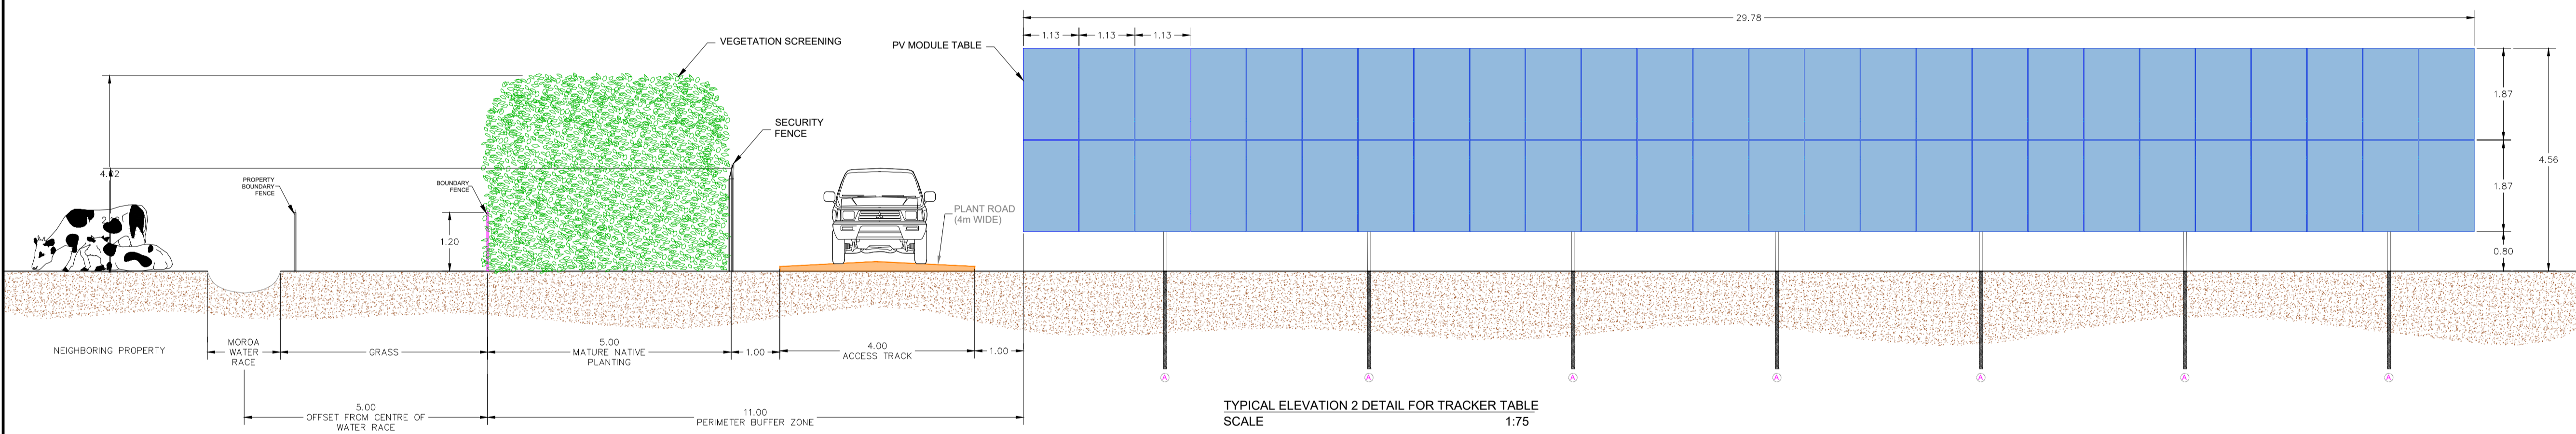

TYPICAL ELEVATION 2 DETAIL FOR TRACKER TABLE
SCALE 1:75

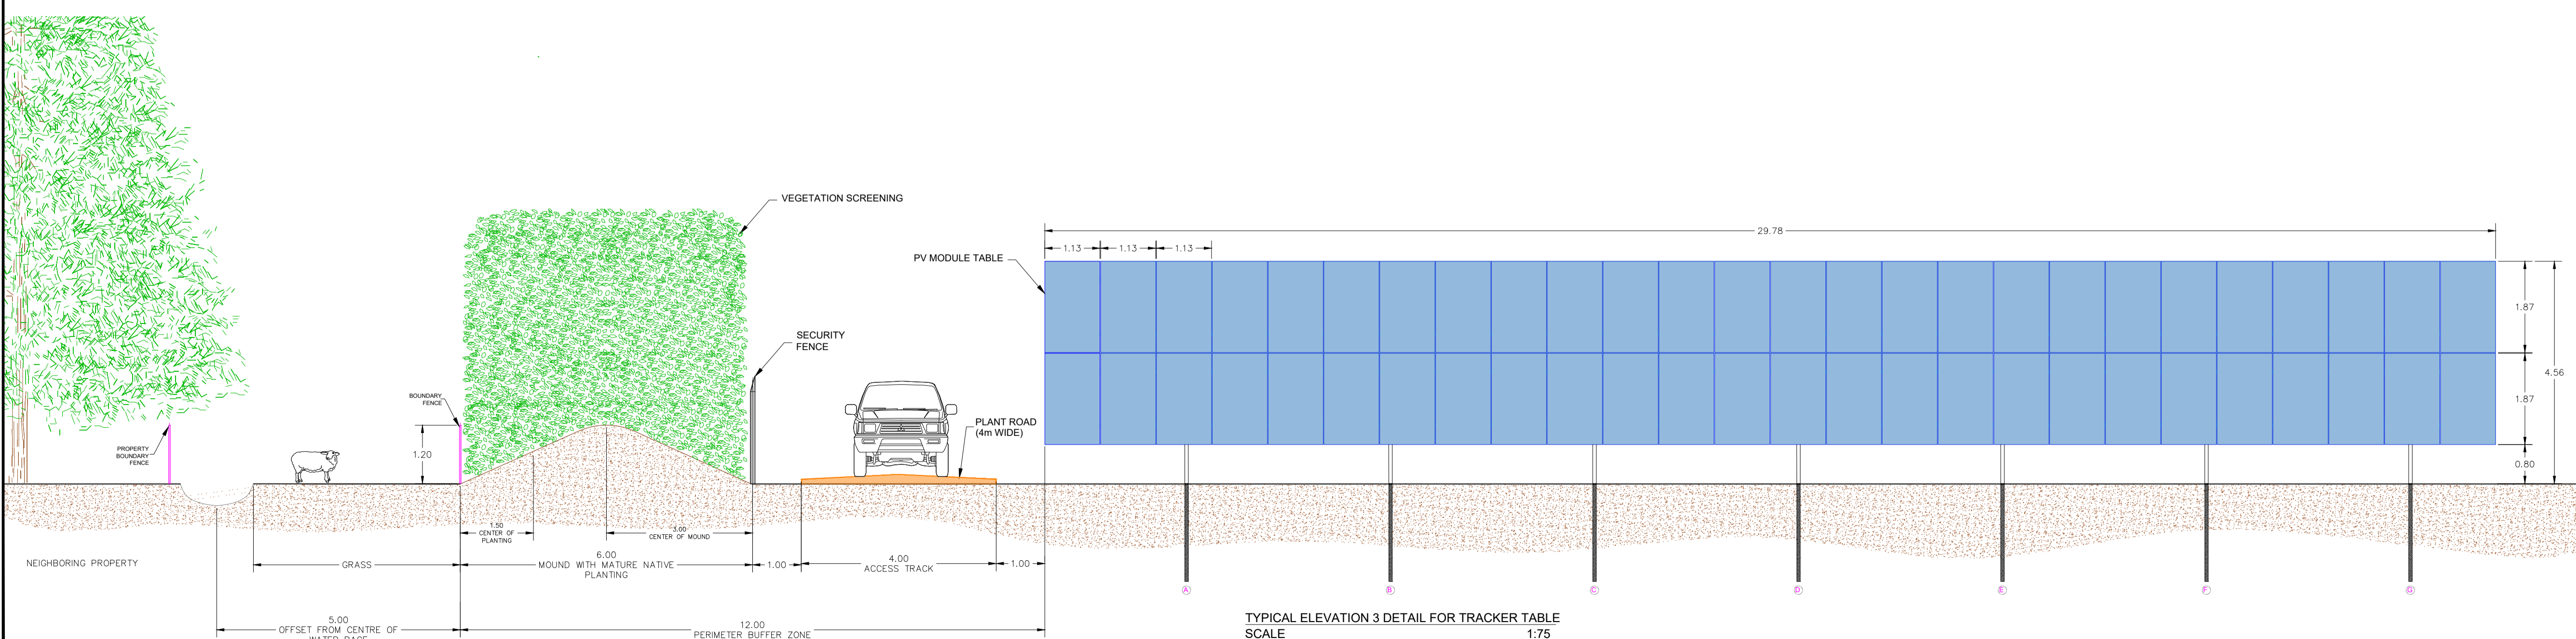

TYPICAL ELEVATION 3 DETAIL FOR TRACKER TABLE
SCALE 1:75