



**BOUNDARY SETBACK PLAN K**  
SCALE 1:600

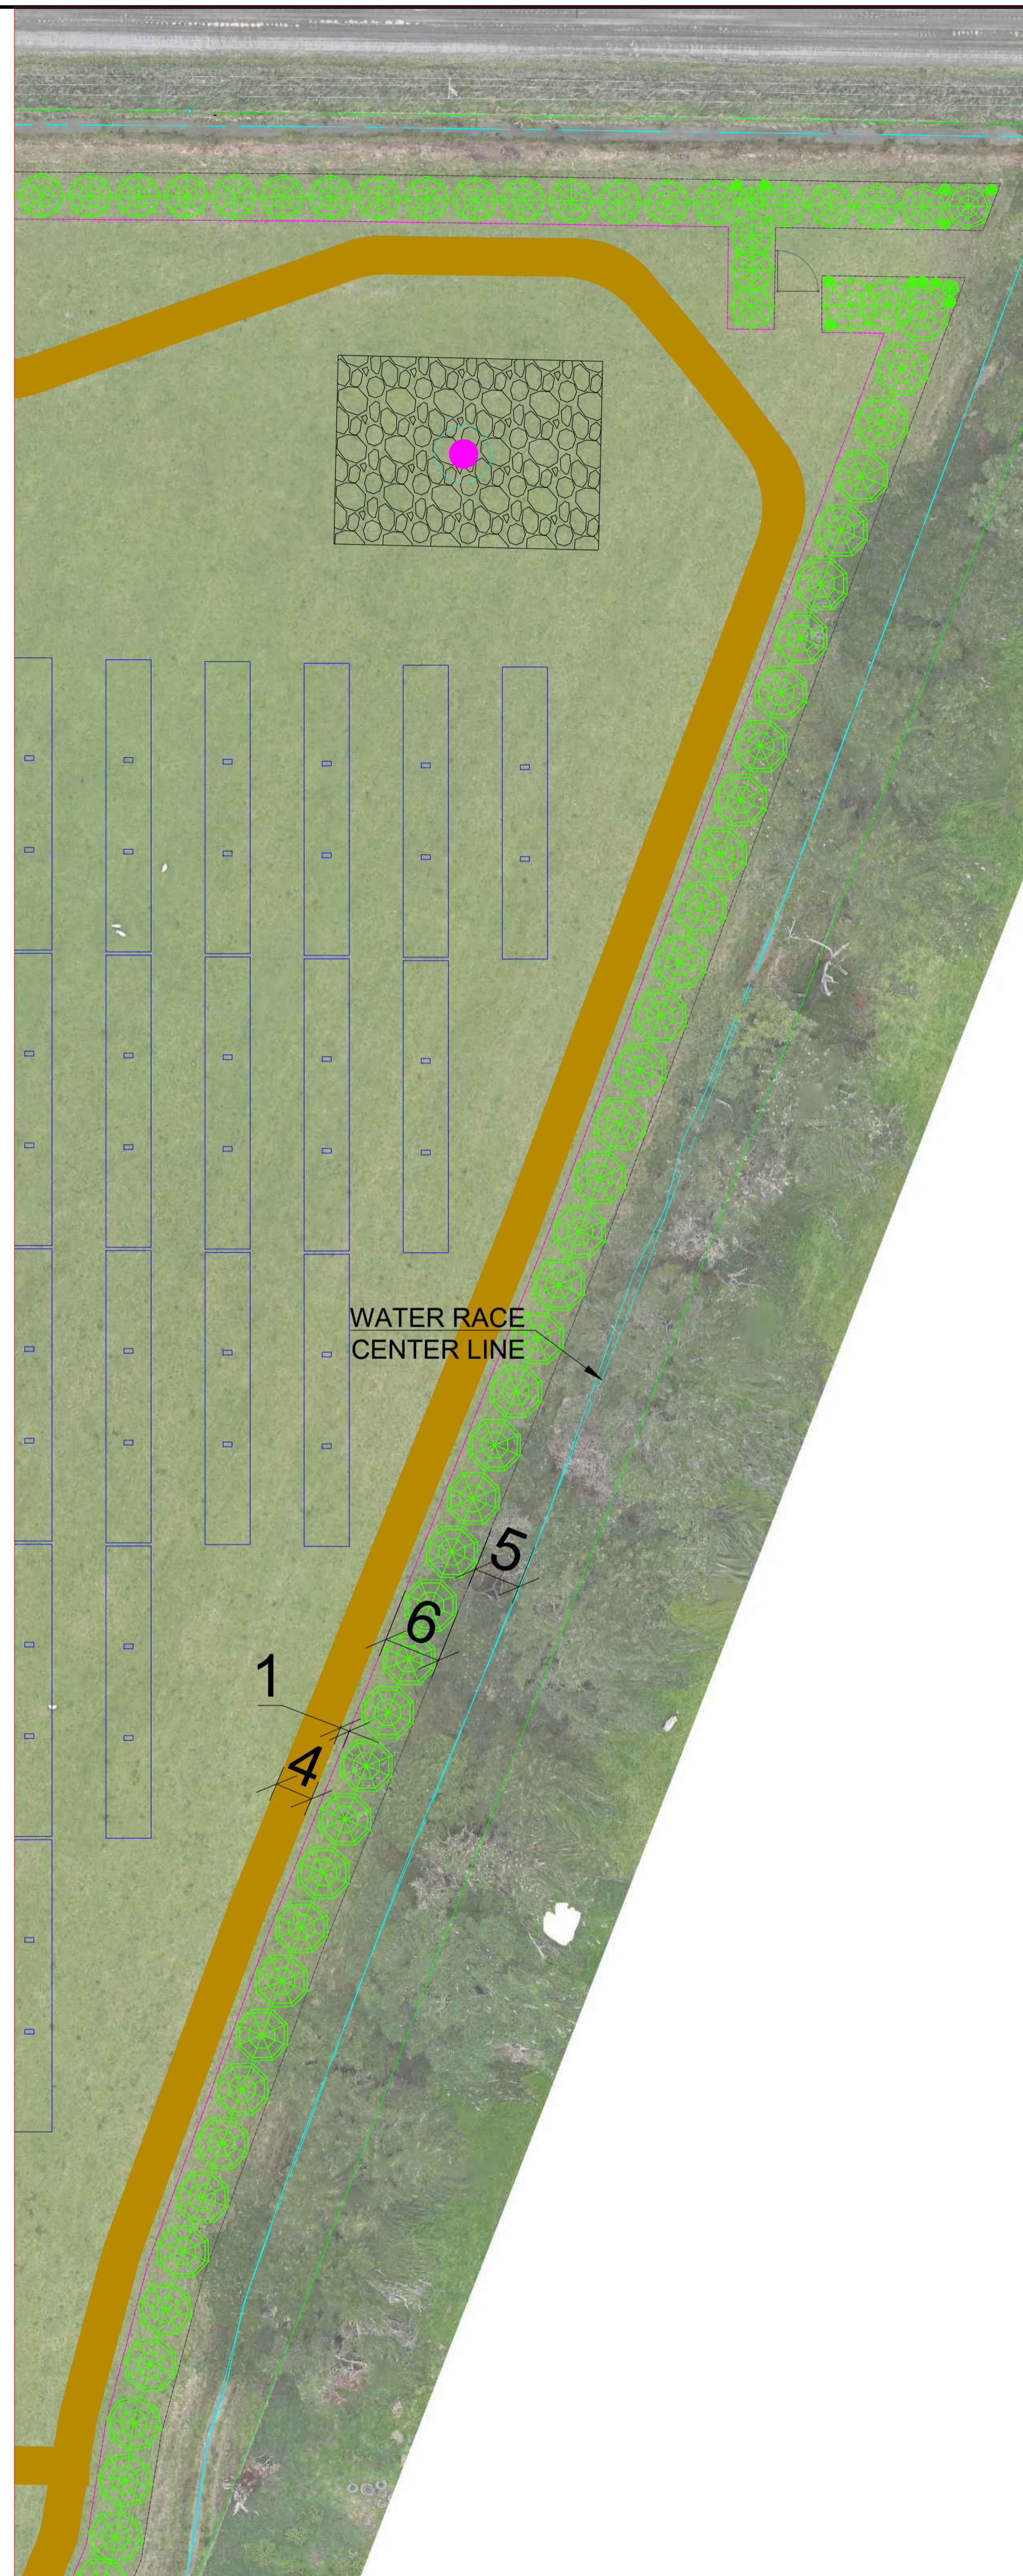


**BOUNDARY SETBACK PLAN M**  
SCALE 1:500

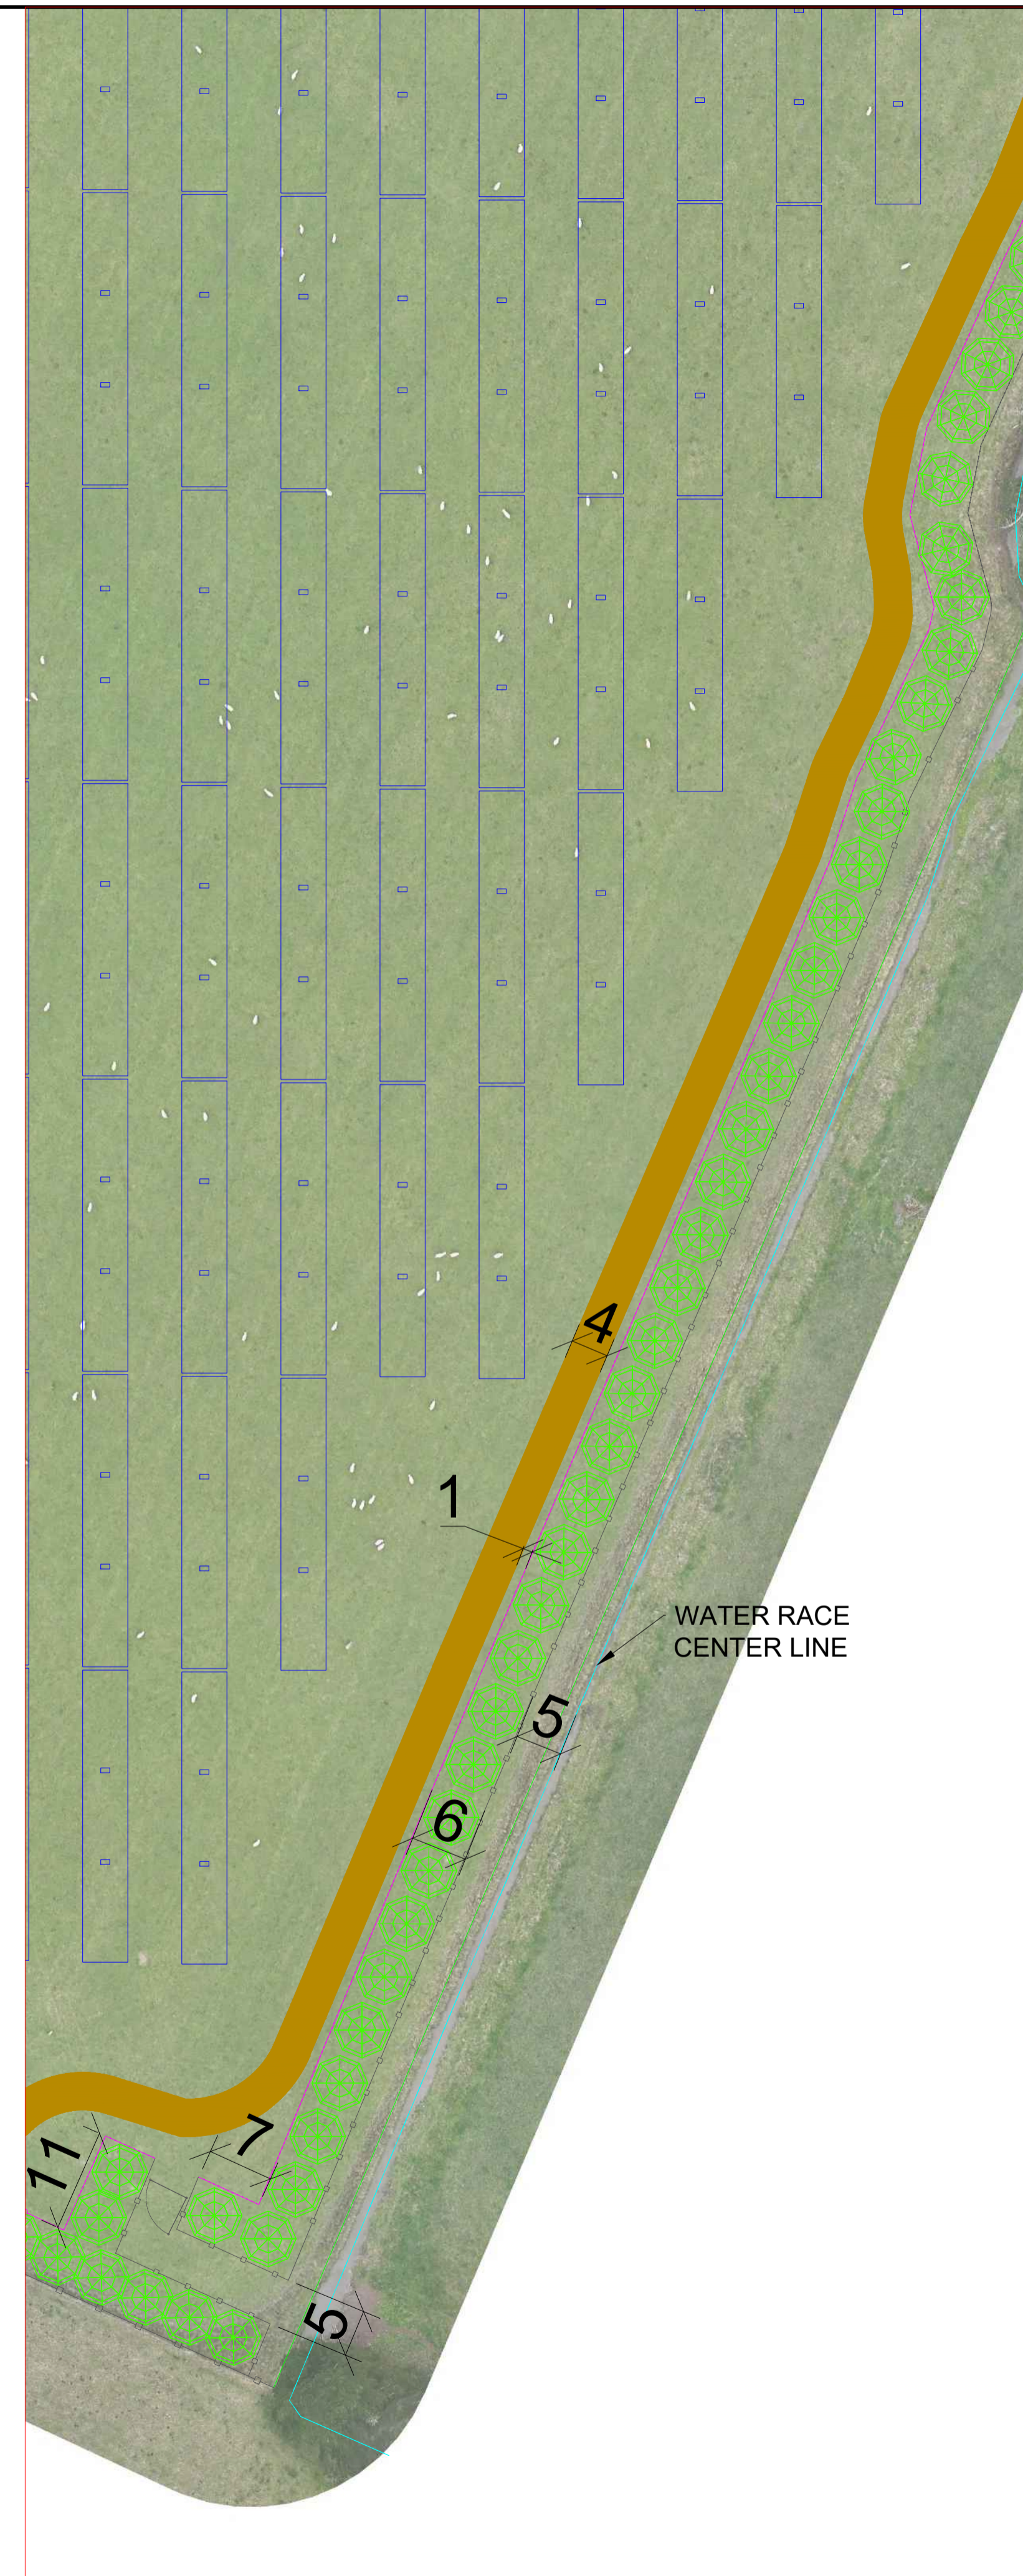


**BOUNDARY SETBACK PLAN N**  
SCALE 1:500

PRELIMINARY DESIGN

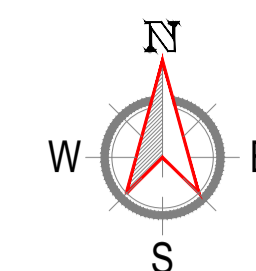

KEY PLAN

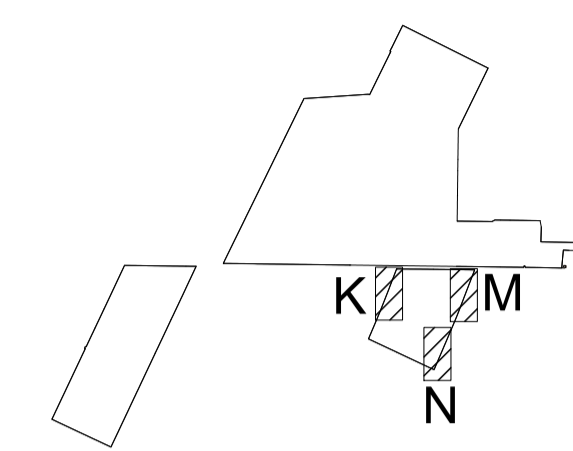

LEGEND

- LAND TITLE FENCE
- SECURITY FENCE
- PLANT ROAD
- WATER RACES
- PV MODULE TABLE (620wp)  
(2 x 26 MODULE / TABLE, OPTIMIZED)
- PV MODULE TABLE (620wp)  
(2 x 13 MODULE / TABLE, OPTIMIZED)
- HARD STAND AREA
- TWIN INVERTER STATION
- FENCE GATE
- PROPOSED NATIVE PLANTING
- WATER TANK

REFERENCE DRAWINGS

No.	DRAWING TITLE	DRAWING No.

0	DATE	DESCRIPTION OF REVISION	REMARKS
0	09-23-2024	DRAFT	
R			

PROJECT NAME :  
**GREYTOWN SOLAR FARM**

DRAFTING ENGINEER :  
**REG**  
RENEWABLE ENGINEERING GROUP


GENERAL CONTRACTOR :



This drawing is property of FNSF/REG and may not be copied (in whole or in part) used for manufacturing or disclosed without prior consent of FNSF/REG.


DRAWN BY	DATE	CHECKED BY	DATE	APPROVED BY	DATE	SIGN	TITLE
JROD	21-10-2024	PAREEK	21-10-2024	JOHN T	21-10-2024	R.J.L.	<b>BOUNDARY SETBACK PLAN</b>

DRAWING No:	FNSF_GRT_178.2Mwp_211024_DW5_SBS		
SHEET SIZE	SHEET	SCALE	REV
A1	4 OF 5	NTS	0

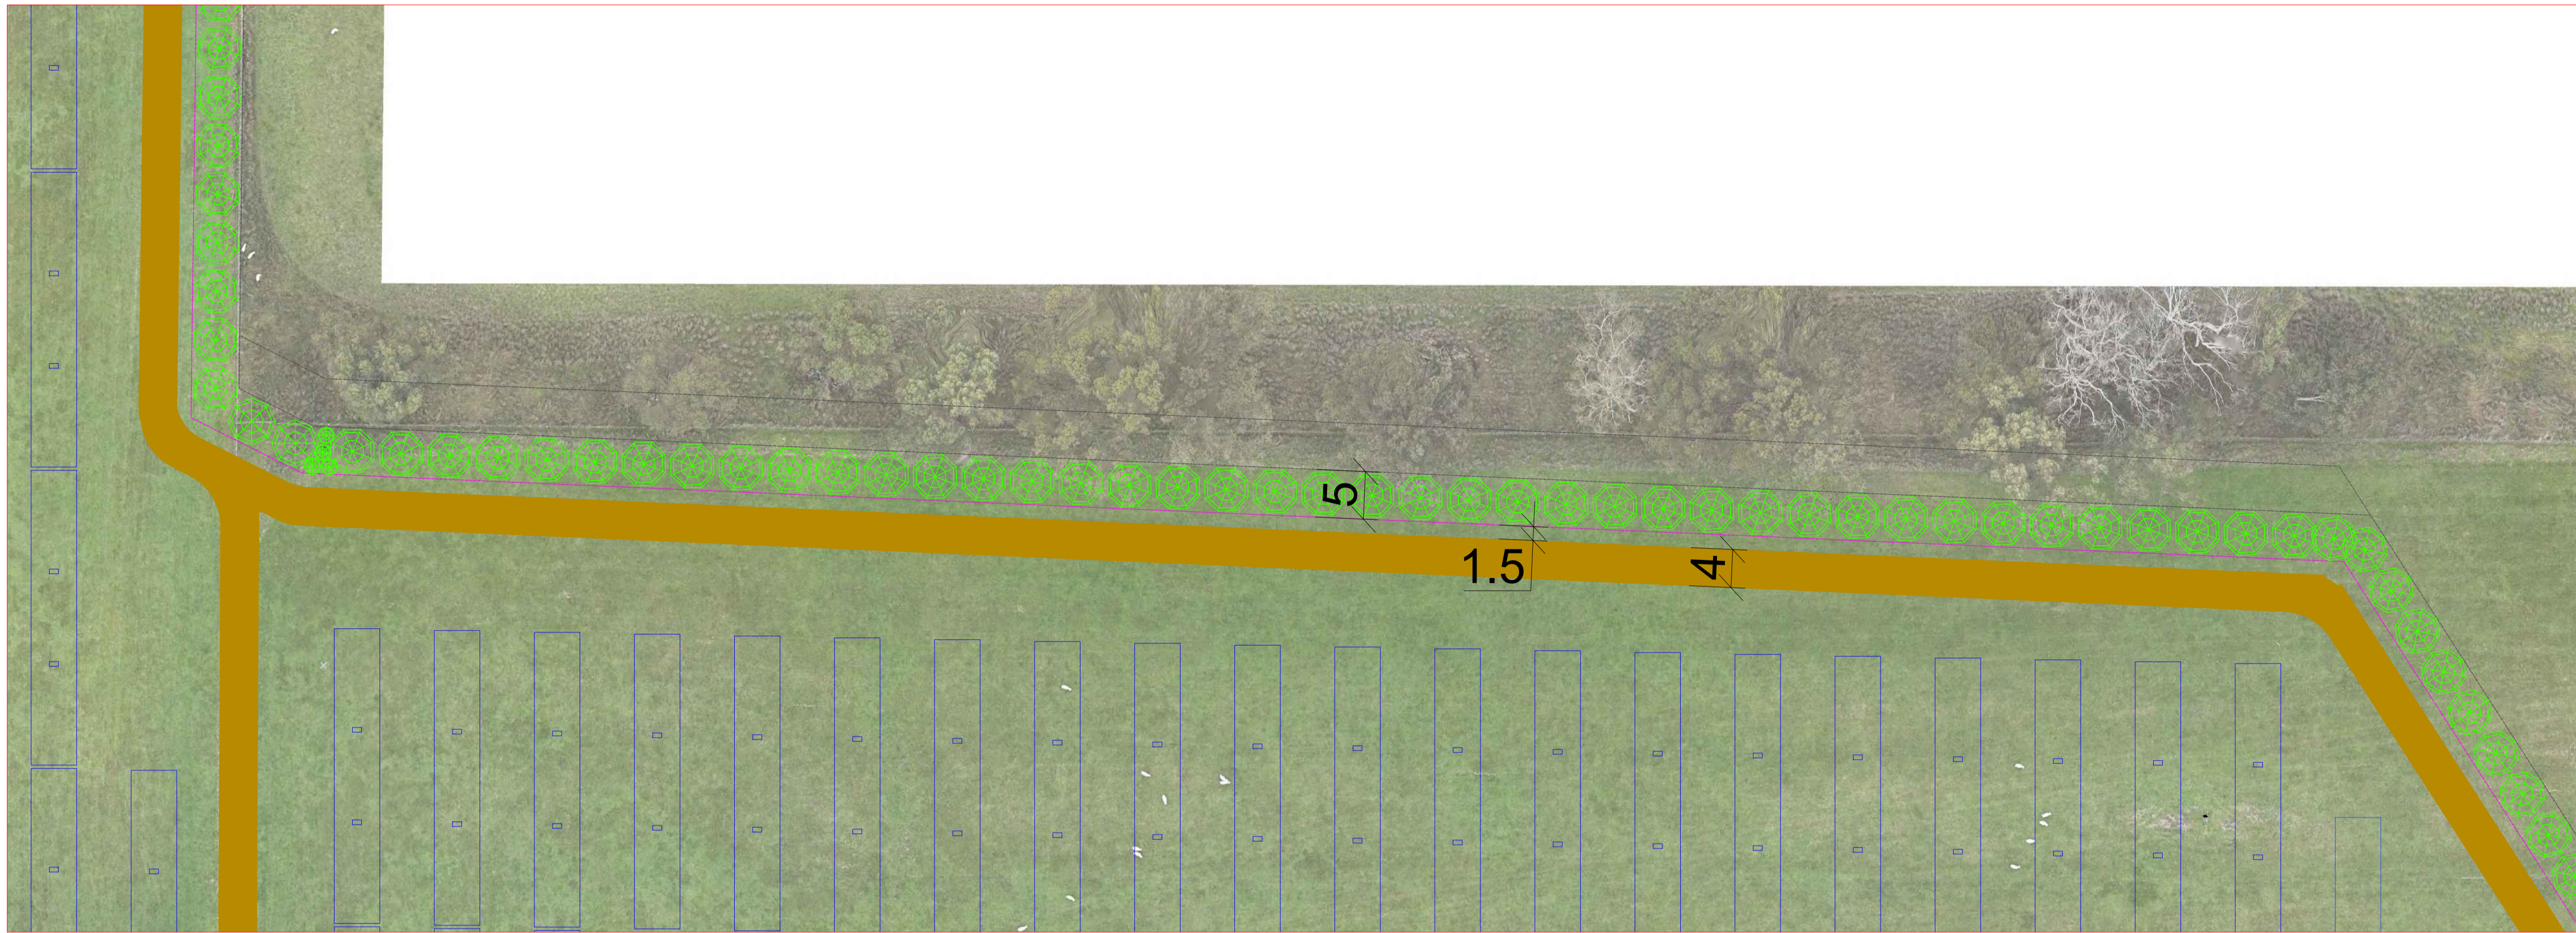


**BOUNDARY SETBACK PLAN L**  
SCALE 1:400

PRELIMINARY DESIGN

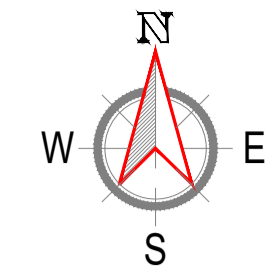

KEY PLAN

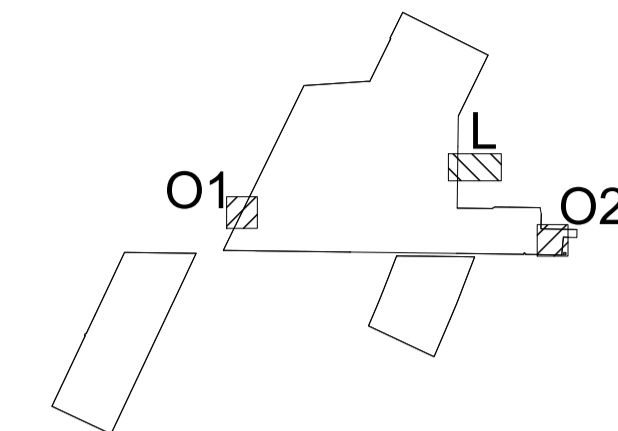

LEGEND

- LAND TITLE FENCE
- SECURITY FENCE
- PLANT ROAD
- WATER RACES
- PV MODULE TABLE (620Wp)  
(2 x 26 MODULE / TABLE, OPTIMIZED)
- PV MODULE TABLE (620Wp)  
(2 x 13 MODULE / TABLE, OPTIMIZED)
- HARD STAND AREA
- TWIN INVERTER STATION
- FENCE GATE
- PROPOSED NATIVE PLANTING
- WATER TANK

REFERENCE DRAWINGS

No.	DRAWING TITLE	DRAWING No.

R	DATE	DESCRIPTION OF REVISION	REMARKS
0	09-23-2024	DRAFT	

PROJECT NAME :  
**GREYTOWN SOLAR FARM**

DRAFTING ENGINEER :  
**REG**  
RENEWABLE ENGINEERING GROUP

GENERAL CONTRACTOR :




Far North Solar Farm  
Powering New Zealand's Renewable Future.

This drawing is property of FNSF/REG and may not be copied (in whole or in part) used for manufacturing or disclosed without prior consent of FNSF/REG.

DRAWN BY	DATE	CHECKED BY	DATE	APPROVED BY	DATE	SIGN	TITLE
JROD	21-10-2024	PAREEK	21-10-2024	JOHN T.	21-10-2024	R.J.L.	<b>BOUNDARY SETBACK PLAN</b>

DRAWING No.	SHEET SIZE	SHEET	SCALE	REV
FNSF_GRT_178.2MWp_211024_DW5_SBS	A1	5 OF 5	NTS	0

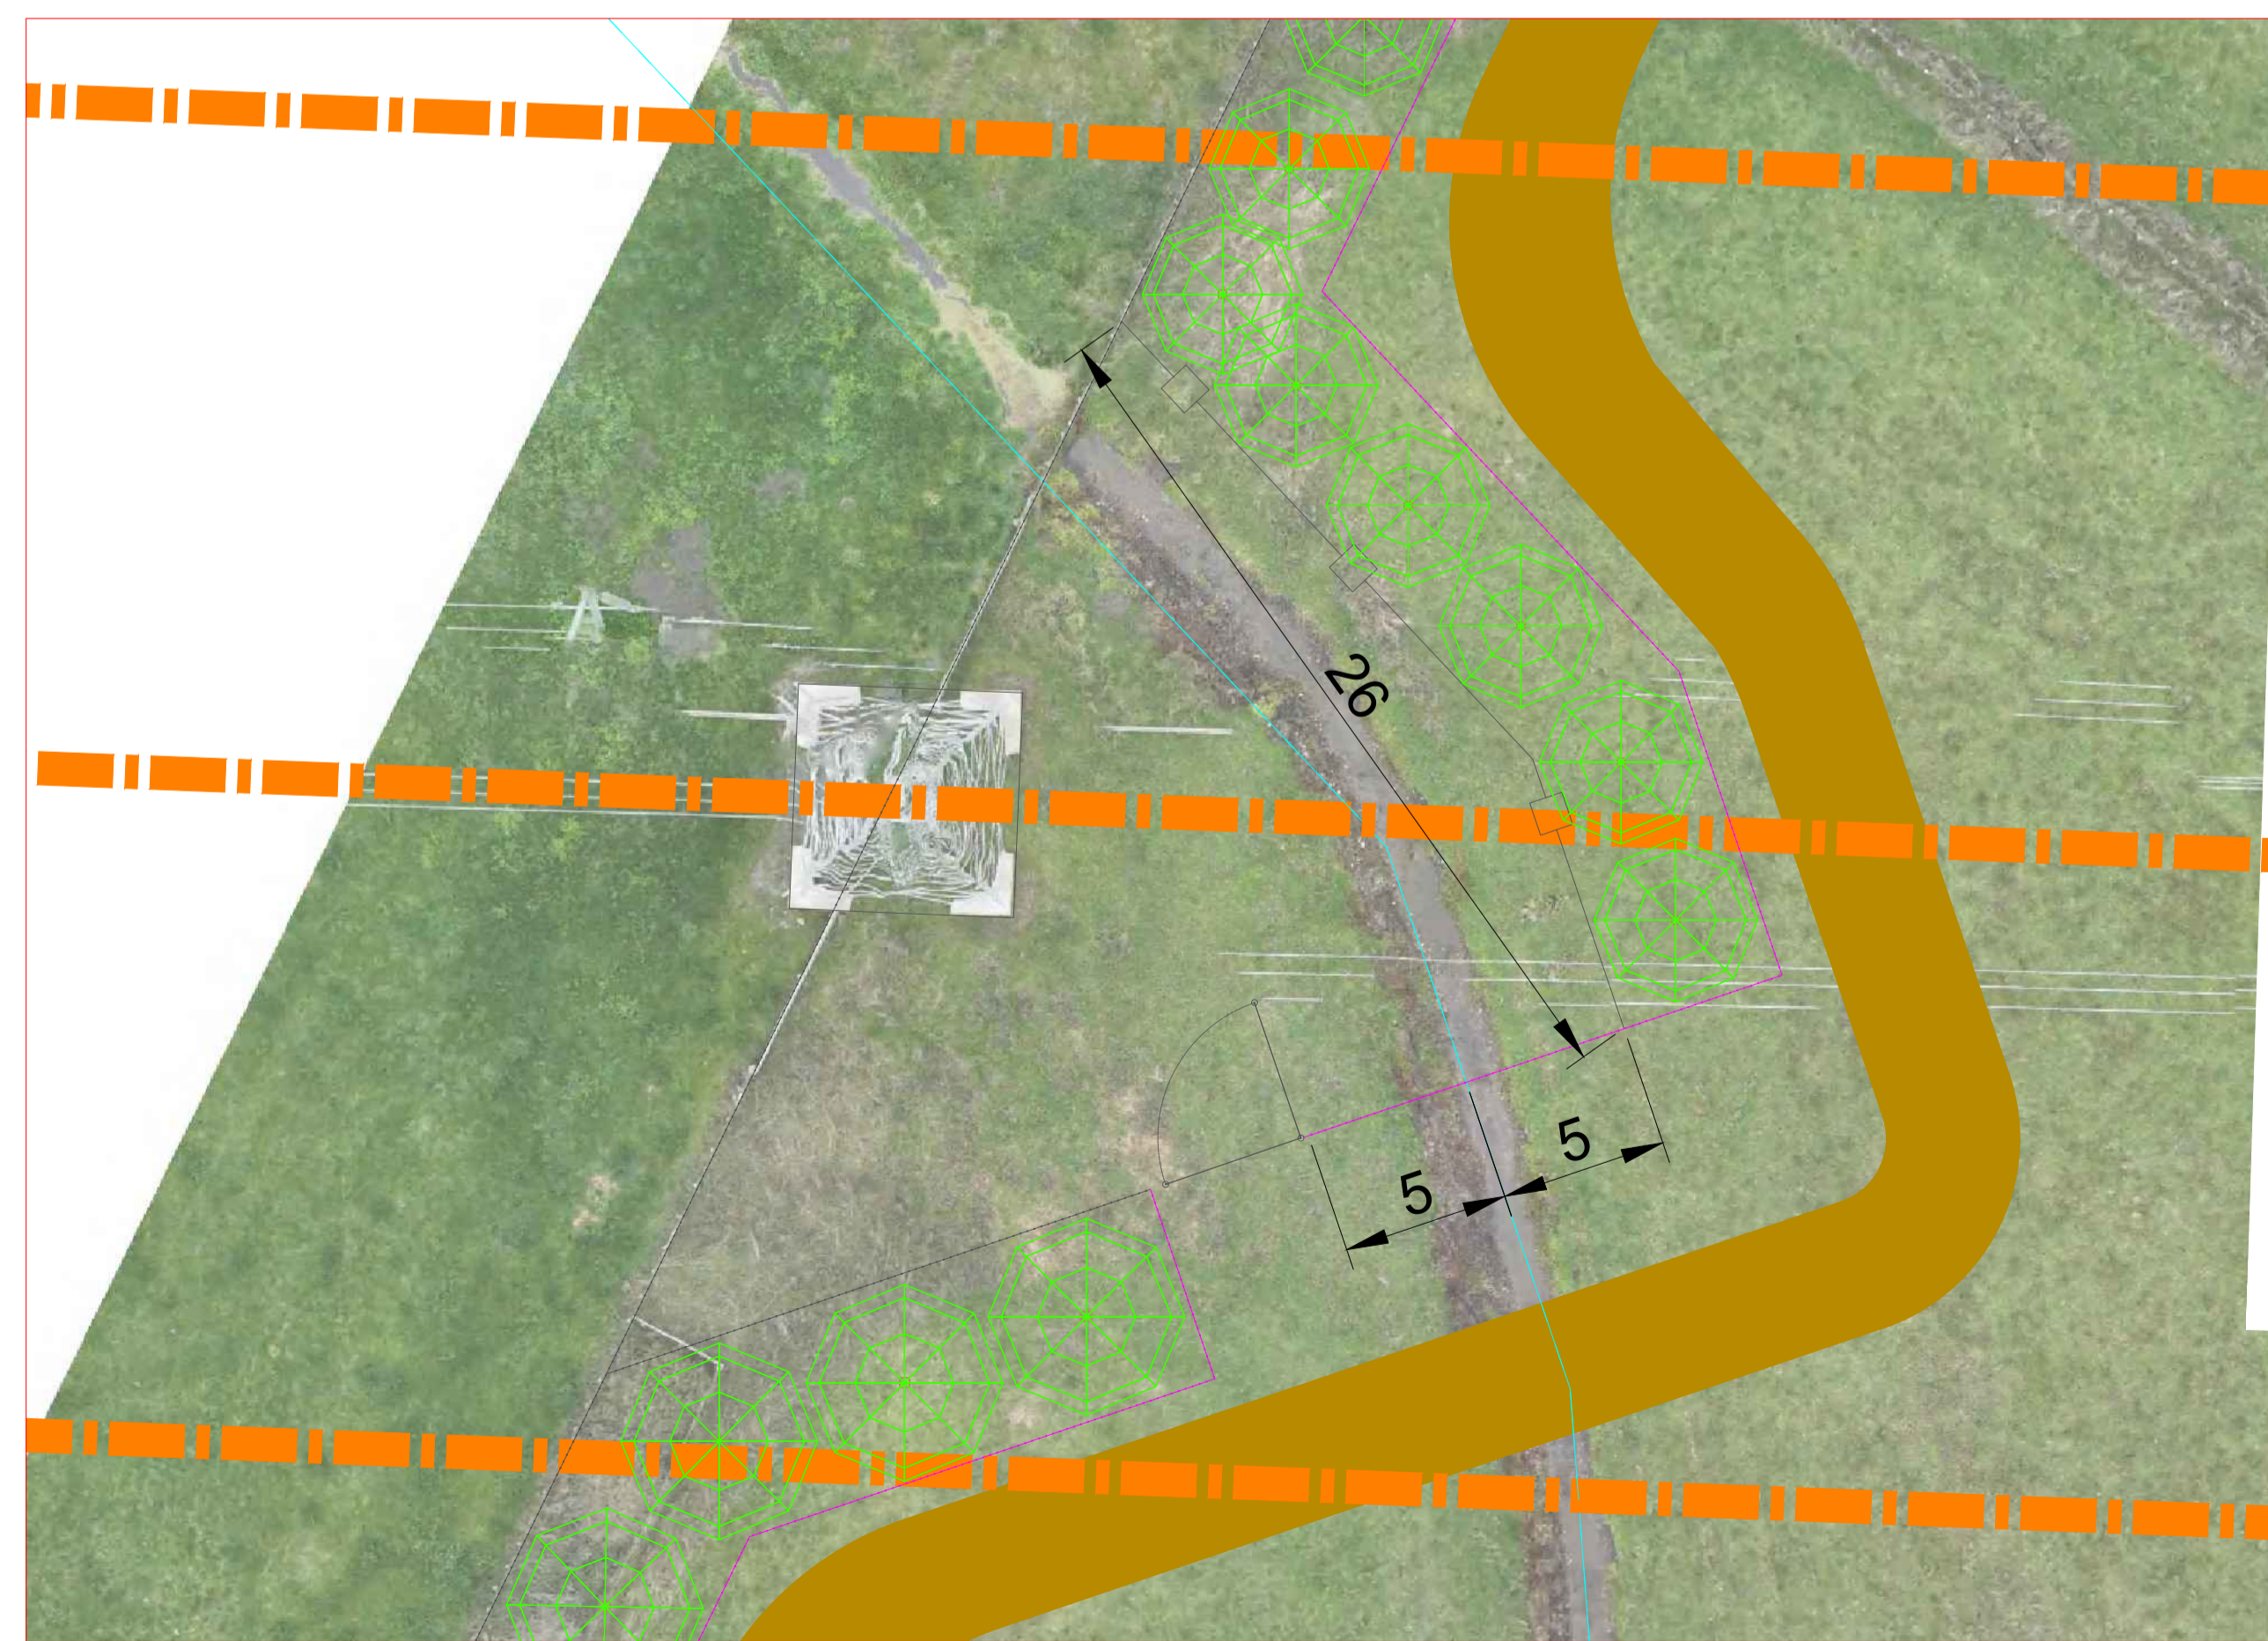

**BOUNDARY SETBACK PLAN O1**  
SCALE 1:200



**BOUNDARY SETBACK PLAN O2**  
SCALE 1:500