



CSD Plan - SO 568092

Survey Number SO 568092
Surveyor Reference T21-213 SWDC
Surveyor Eric Richard Andrew Dodd
Survey Firm Tomlinson and Carruthers Surveyors Limited
Surveyor Declaration

Survey Details

| | | | |
|----------------------------|----------------|-----------------------|---------|
| Dataset Description | SECTION 1 | | |
| Purpose | Legalisation | | |
| Status | On Requisition | Type | Survey |
| Land District | Wellington | Survey Class | Class A |
| Meridional Circuit | Wairarapa 2000 | Vertical Datum | None |

Survey Dates

| | | | |
|-----------------------|---------------------|-----------------------------|------------|
| Surveyed Date | 24/09/2021 | Certified Date | 18/10/2021 |
| Submitted Date | 18/10/2021 10:43:19 | Survey Approval Date | |
| Deposit Date | | | |

Referenced Surveys

| Survey Number | Land District | Bearing Correction |
|---------------|---------------|--------------------|
| DP 27717 | Wellington | -0°00'40" |
| DP 70654 | Wellington | -0°00'40" |
| DP 51733 | Wellington | -0°00'40" |
| DP 431506 | Wellington | 0°00'00" |
| DP 473878 | Wellington | 0°00'00" |
| DP 21677 | Wellington | 0°00'00" |
| DP 329641 | Wellington | 0°00'00" |
| DP 316164 | Wellington | 0°00'00" |
| DP 46250 | Wellington | 0°00'00" |

Territorial Authorities

South Wairarapa District

Created Parcels

| Parcels | Parcel Intent | Area | RT Reference |
|-------------------------------------|---------------|-----------|--------------|
| Section 1 Survey Office Plan 568092 | Legalisation | 0.0295 Ha | |
| CSC Parcel Number: 3 | Road | | |
| Total Area | | 0.0295 Ha | |

Mark and Vector

Survey Number SO 568092
 Meridional Circuit Wairarapa 2000

| From | To | Code | Bearing | Adpt Surv | Bearing Correction | Distance | Adpt Surv | Class |
|------------------|------------------|------|------------|-------------|--------------------|----------|-----------|---------|
| IT III DP 61702 | IS II DP 431506 | ob0 | 131°03'45" | M | | 106.69 M | | |
| IS II DP 431506 | IS I DP 21677 | ob8 | 129°00'20" | A DP 431506 | 0°00'00" | 62.18 A | DP 431506 | |
| IS I DP 21677 | IT I DP 51733 | ob14 | 22°25'20" | A DP 473878 | 0°00'00" | 45.19 A | DP 473878 | |
| IT III DP 61702 | IT III DP 51733 | ob1 | 129°05'50" | A DP 431506 | 0°00'00" | 57.85 A | DP 431506 | |
| IT III DP 51733 | IT IV DP 40615 | ob15 | 131°06'20" | A DP 431506 | 0°00'00" | 97.43 A | DP 431506 | |
| IT IV DP 40615 | IT I DP 51733 | ob16 | 39°53'20" | A DP 27717 | 0°00'00" | 43.16 A | DP 51733 | |
| IS II DP 431506 | IT I DP 431506 | ob9 | 36°21'20" | M | | 41.12 M | | |
| IT I DP 431506 | IT I DP 51733 | ob17 | 126°29'30" | M | | 51.23 M | | |
| IS II DP 431506 | PEG 1 DP 431506 | ob10 | 82°44'00" | M | | 15.91 M | | |
| PEG 1 DP 431506 | PEG 1 SO 568092 | ob18 | 309°45'20" | A DP 51733 | 0°00'00" | 1.98 C | | Class A |
| PEG 1 SO 568092 | UNMK 4 DP 431506 | ob27 | 309°45'20" | A DP 51733 | 0°00'00" | 4.02 C | | Class A |
| UNMK 4 DP 431506 | PEG DP 51733 | ob21 | 309°45'20" | A DP 51733 | 0°00'00" | 52.67 A | DP 431506 | Class A |
| PEG DP 51733 | PEG DP 51733 | ob22 | 219°50'50" | A DP 51733 | 0°00'00" | 5.03 A | DP 70654 | Class A |
| PEG DP 51733 | IT III DP 51733 | ob24 | 235°10'00" | A DP 70654 | 0°00'00" | 3.64 A | DP 70654 | |
| PEG 1 DP 431506 | PEG 2 SO 568092 | ob19 | 219°50'10" | C | | 5.03 C | | Class A |
| PEG 2 SO 568092 | PEG 3 SO 568092 | ob25 | 309°45'20" | C | | 1.98 C | | Class A |
| PEG 3 SO 568092 | PEG DP 51733 | ob28 | 309°45'20" | C | | 56.69 C | | Class A |
| PEG 1 DP 431506 | PEG DP 51733 | ob20 | 129°45'20" | A DP 51733 | 0°00'00" | 28.12 A | DP 431506 | Class A |
| PEG DP 51733 | IT I DP 51733 | ob26 | 56°31'00" | A DP 431506 | 0°00'00" | 33.75 A | DP 431506 | |
| IS II DP 431506 | PEG 1 SO 568092 | ob11 | 77°03'00" | M | | 14.63 M | | |
| IS II DP 431506 | PEG 2 SO 568092 | ob12 | 98°23'00" | M | | 12.69 M | | |
| IS II DP 431506 | PEG 3 SO 568092 | ob13 | 93°01'00" | M | | 11.05 M | | |
| PEG DP 51733 | PEG DP 21677 | ob23 | 220°08'00" | C | | 15.14 C | | Class A |
| PEG DP 21677 | PEG DP 21677 | ob29 | 129°44'00" | A DP 21677 | 0°00'00" | 24.64 A | DP 21677 | Class A |
| PEG DP 21677 | PEG 16 DP 329641 | ob30 | 129°44'00" | A DP 329641 | 0°00'00" | 16.77 A | DP 329641 | Class A |
| PEG 16 DP 329641 | LP DP 91365 | ob31 | 129°44'00" | A DP 329641 | 0°00'00" | 18.50 A | DP 329641 | Class A |
| LP DP 91365 | PEG DP 21677 | ob32 | 129°44'00" | A DP 316164 | 0°00'00" | 20.58 A | DP 316164 | Class A |
| PEG DP 21677 | PEG DP 46250 | ob33 | 129°44'00" | A DP 316164 | 0°00'00" | 3.67 A | DP 316164 | Class A |
| PEG DP 46250 | PEG DP 51733 | ob34 | 47°32'00" | C | | 20.32 C | | Class A |

| Mark Name | Mark Condition | Description |
|---------------|----------------|-------------|
| IS I DP 21677 | | N/A |



Mark and Vector

Survey Number SO 568092
Meridional Circuit Wairarapa 2000

| Mark Name | Mark Condition | Description |
|------------------|----------------|-------------|
| LP DP 91365 | Not Found | |
| PEG 16 DP 329641 | Not Found | |
| PEG DP 21677 | Not Found | |
| PEG DP 46250 | Not Found | |

***** End of Report *****

Schedule / Memorandum

Land Registration District

Wellington

Survey Number

SO 568092

Territorial Authority (the Council)

South Wairarapa District


Notes

Last Edited: 24 Sep 2021 15:56:32

ROAD TO BE STOPPED

| Shown | Adjoining | Title Reference | Area |
|-----------|-----------------|--------------------------|----------|
| Section 1 | Lot 1 DP 431506 | RT 521802 | 0.0295ha |
| | Lot 2 DP 431506 | RT 521801 | |
| | Lot 2 DP 70654 | RT WN40C/8 RT WN40C/9 | |



Occupation Diagram

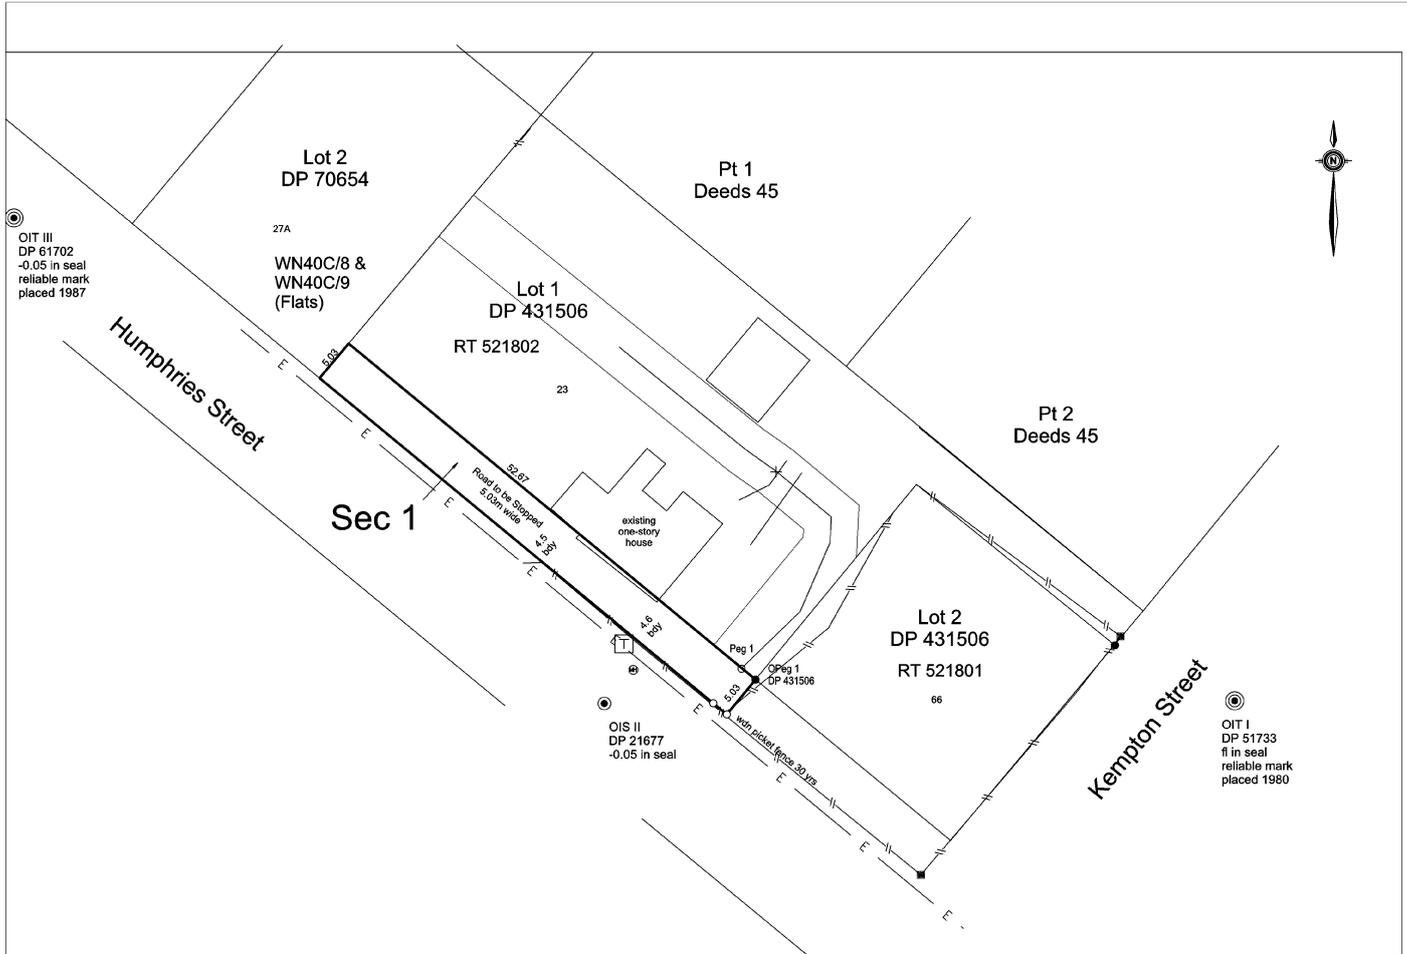

TOMLINSON & CARRUTHERS
SURVEYORS
 16 Barry Street, PO Box 246, Masterien 5840. Tel: 05 - 3700 800. Email: mail@tcsurvey.co.nz

PROPOSED ROAD STOPPING 23 HUMPHRIES STREET, GREYTOWN

| | |
|------------------------|----------------------|
| Prepared for: | SWDC |
| Drawn Date: | Fri 8th October 2021 |
| Drawn By: | ERAD |
| Territorial Authority: | SWDC |
| Scale: 1:400 @ A3 | Ref #: T21-123 OCC |

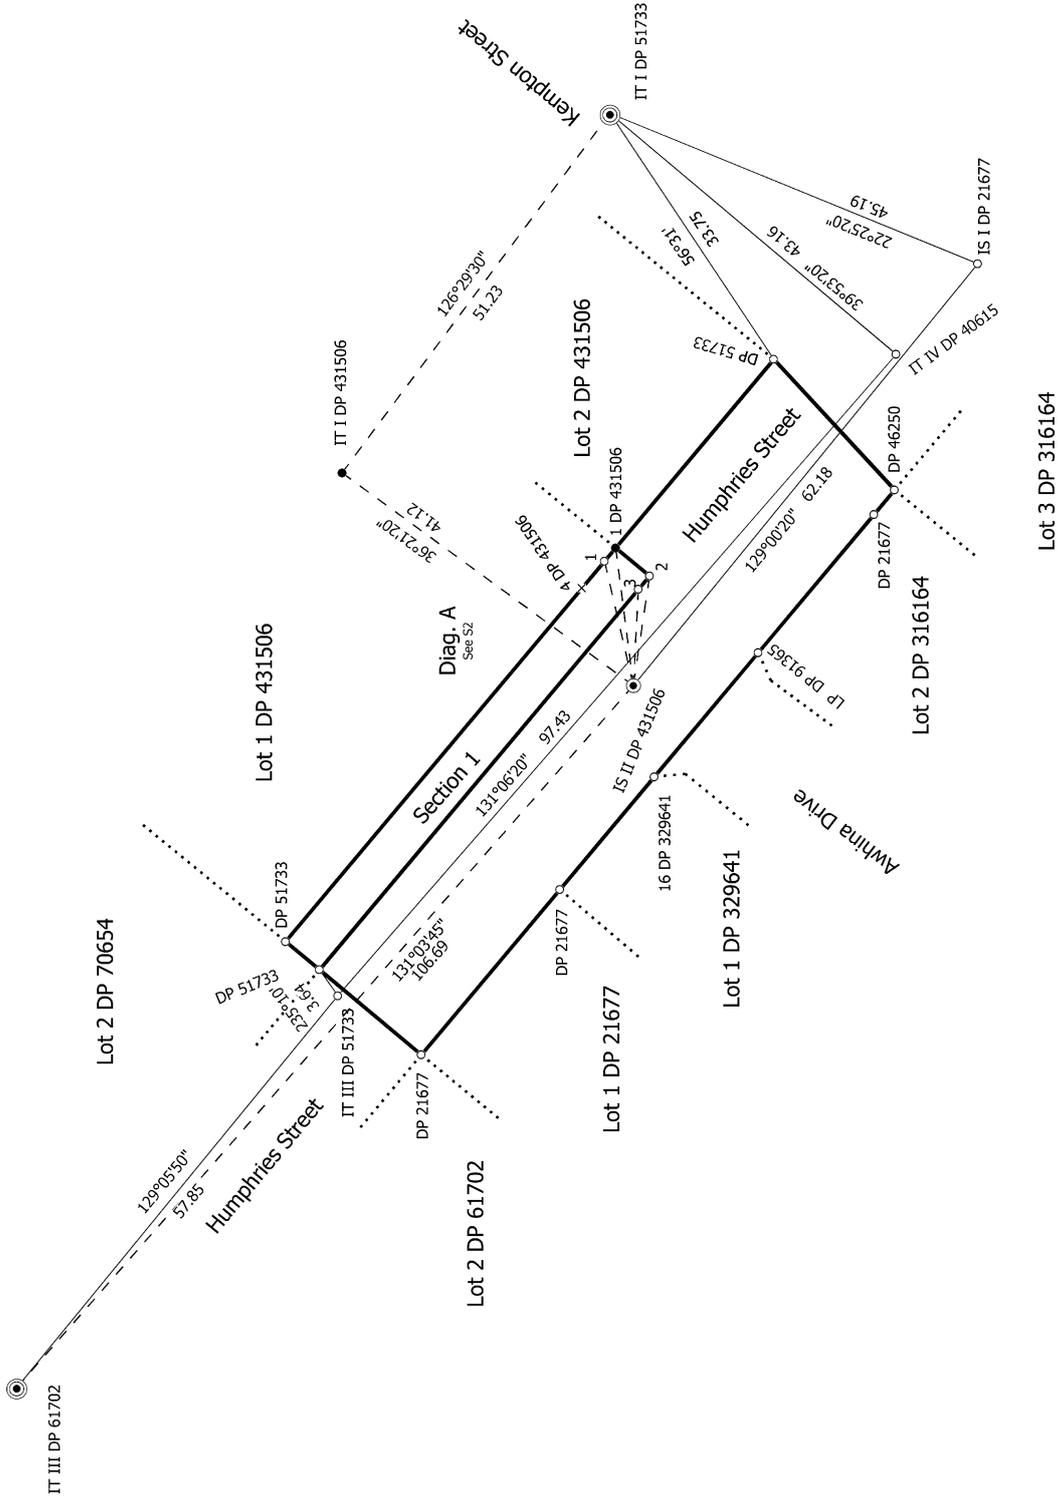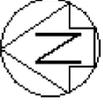

721-213 SWDC

S 1/2

Land District: Wellington

Digitally Generated Plan

Generated on: 28/11/2021 3:41pm Page 6 of 8


SECTION 1

Surveyor: Eric Richard Andrew Dodd
Firm: Tomlinson and Carruthers Surveyors
Survey Date: 24/09/2021

CSD Plan
SO 568092
DRAFT



Diag. A

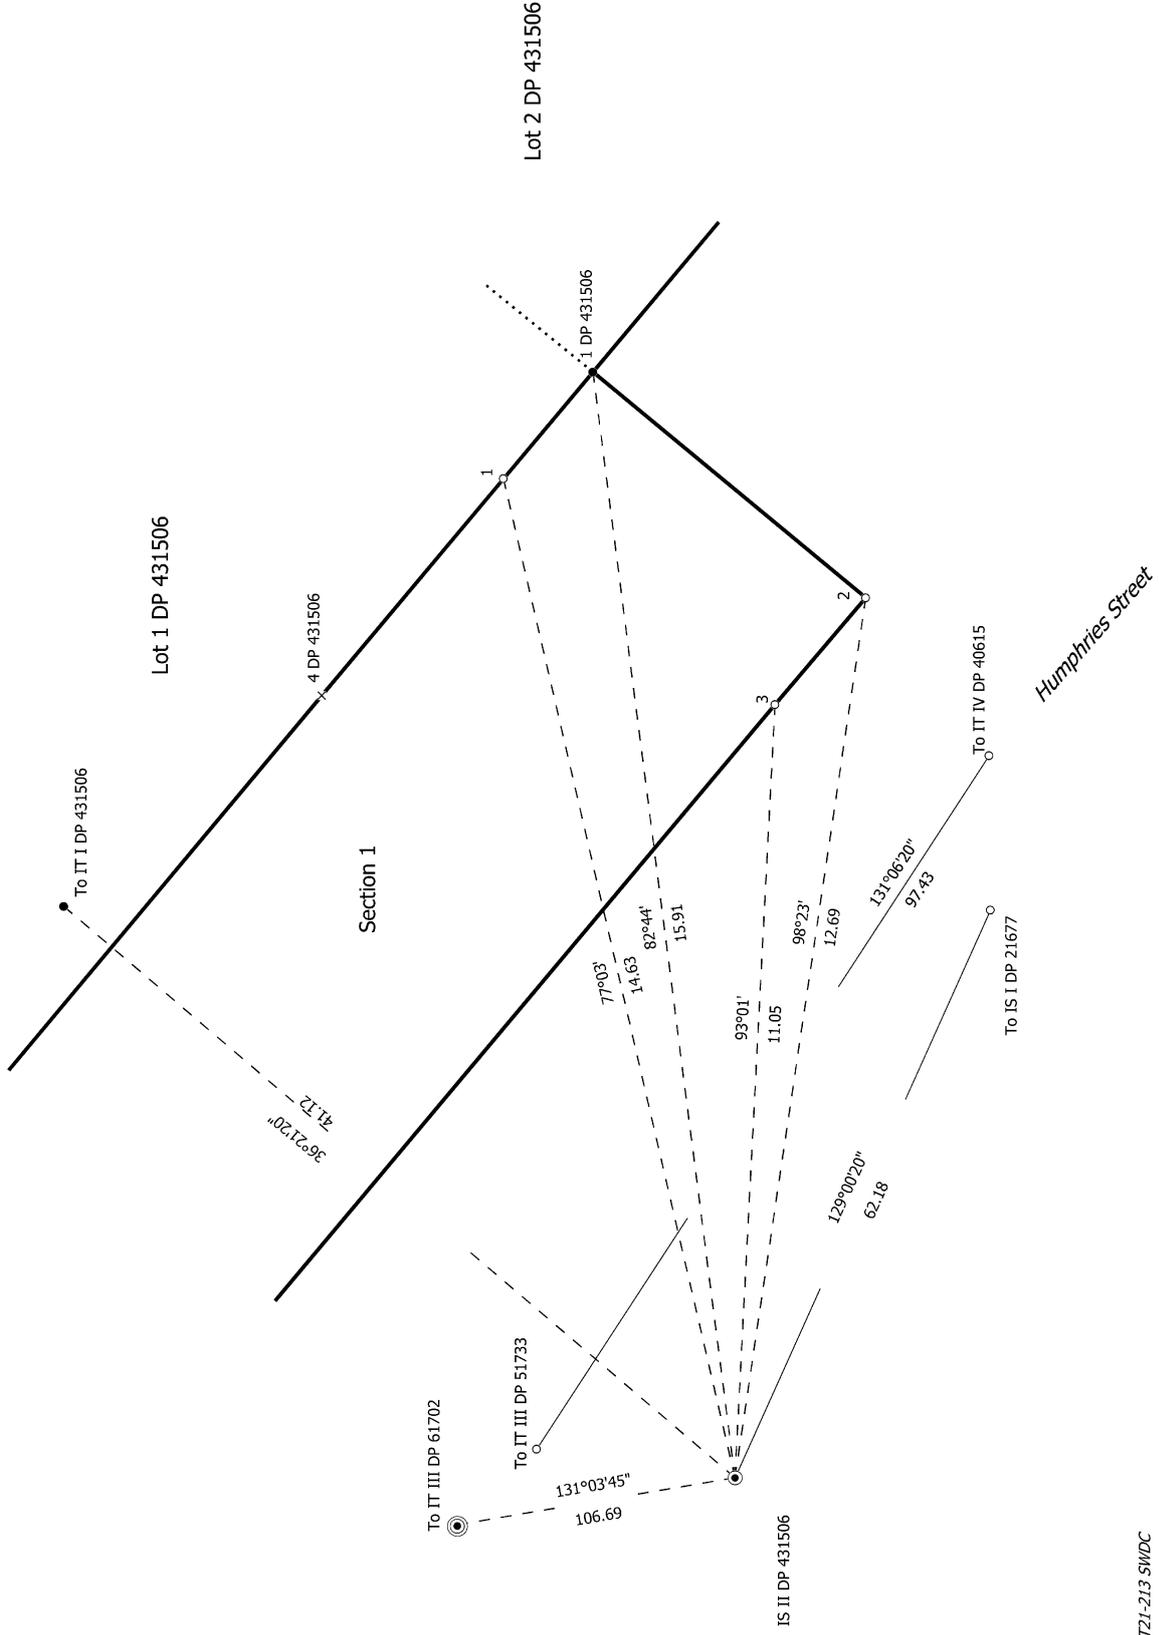

T21-213 SWDC

S 2/2

Land District: Wellington


Digitally Generated Plan

Generated on: 28/11/2021 3:41pm Page 7 of 8

SECTION 1


Surveyor: Eric Richard Andrew Dodd
Firm: Tomlinson and Carruthers Surveyors
Survey Date: 24/09/2021

CSD Plan
SO 568092
DRAFT

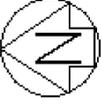

Lot 2 DP 70654
 Cancer Society New Zealand
 Centre Incorporated
 RT W40C/9

D J Garrity
 J R Garrity
 RT W40C/8

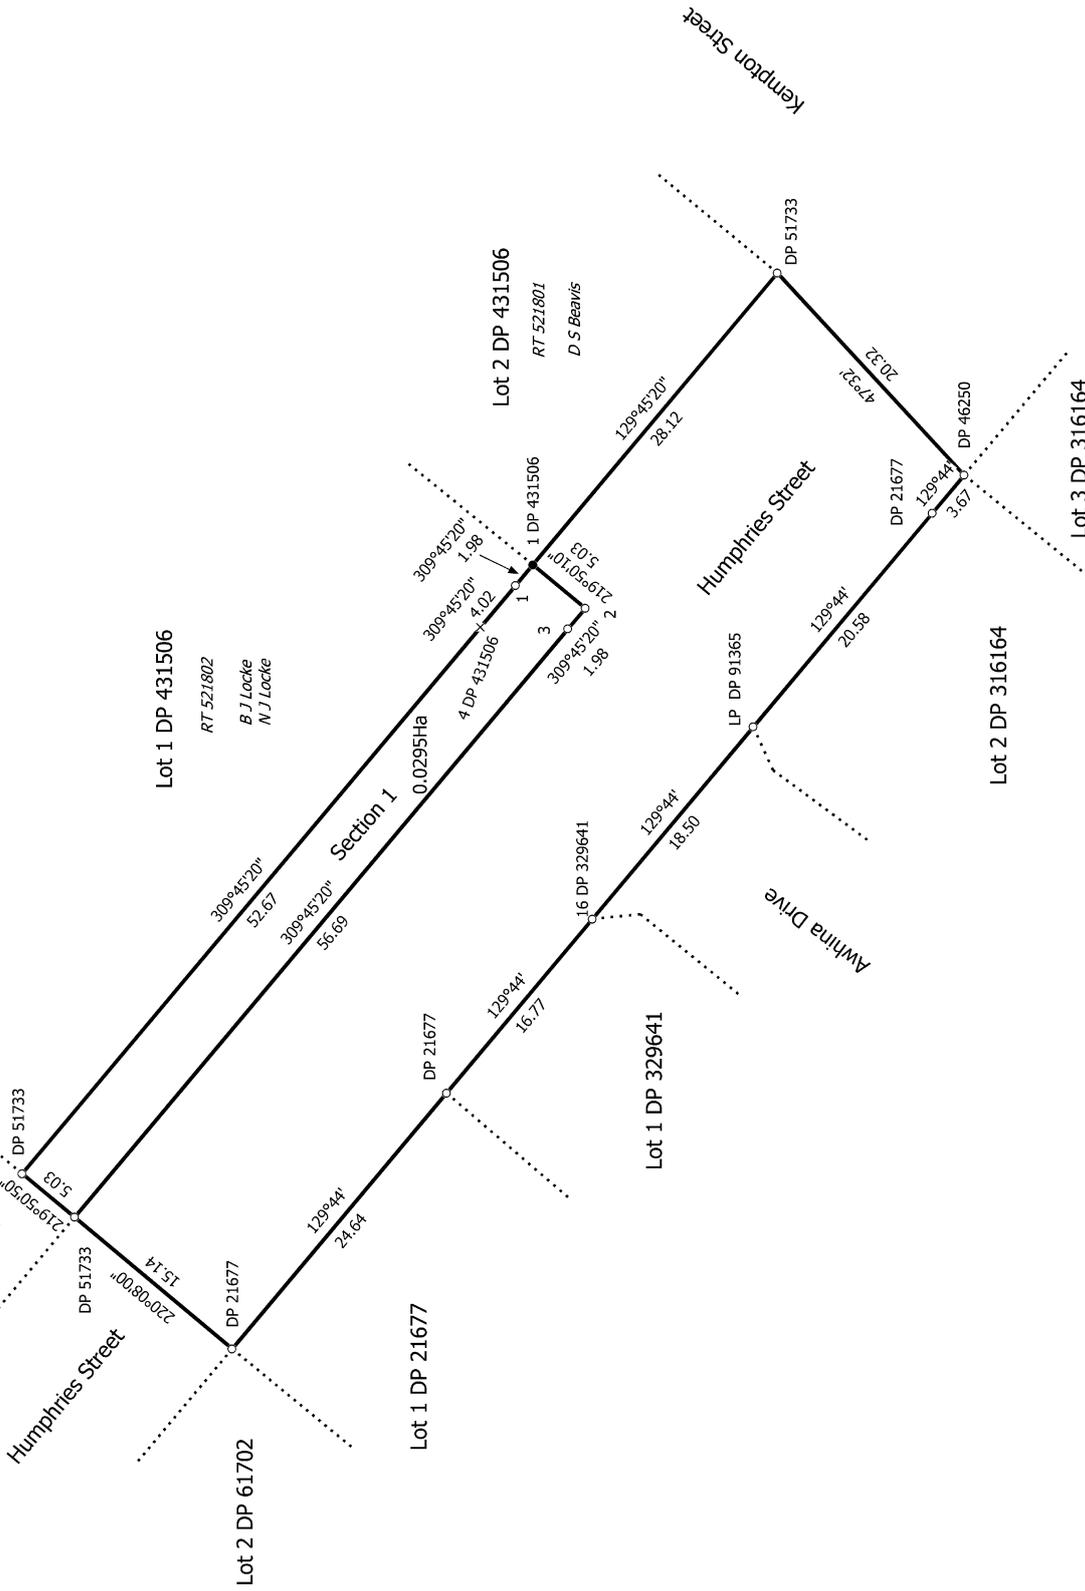

Lot 1 DP 431506

RT 521802

B J Locke
 N J Locke

Section 1
 0.0295Ha

Lot 2 DP 431506

RT 521801

D S Beavis

309°45'20" 1.98

309°45'20" 4.02

1 DP 431506

219°50'10" 5.03

309°45'20" 1.98

1 DP 431506

129°45'20" 28.12

Humphries Street

Awhina Drive

Lot 1 DP 329641

Lot 2 DP 316164

Lot 3 DP 316164

Humphries Street

Kempton Street

Lot 2 DP 61702

Lot 1 DP 21677

T21-213 SWDC

T 1/1

Land District: Wellington

Digitally Generated Plan

Generated on: 28/11/2021 3:41pm Page 8 of 8

SECTION 1

Surveyor: Eric Richard Andrew Dodd
 Firm: Tomlinson and Carruthers Surveyors
 Survey Date: 24/09/2021

CSD Plan
 SO 568092
 DRAFT